


**ROCK CONTOURS OF JERUSALEM**  
Lieut. Col. C. Warren, R.E.

From the records of the Excavations from the Ordnance Survey,  
and from levels supplied by Her C. Schick and others.

*Charles Warren*

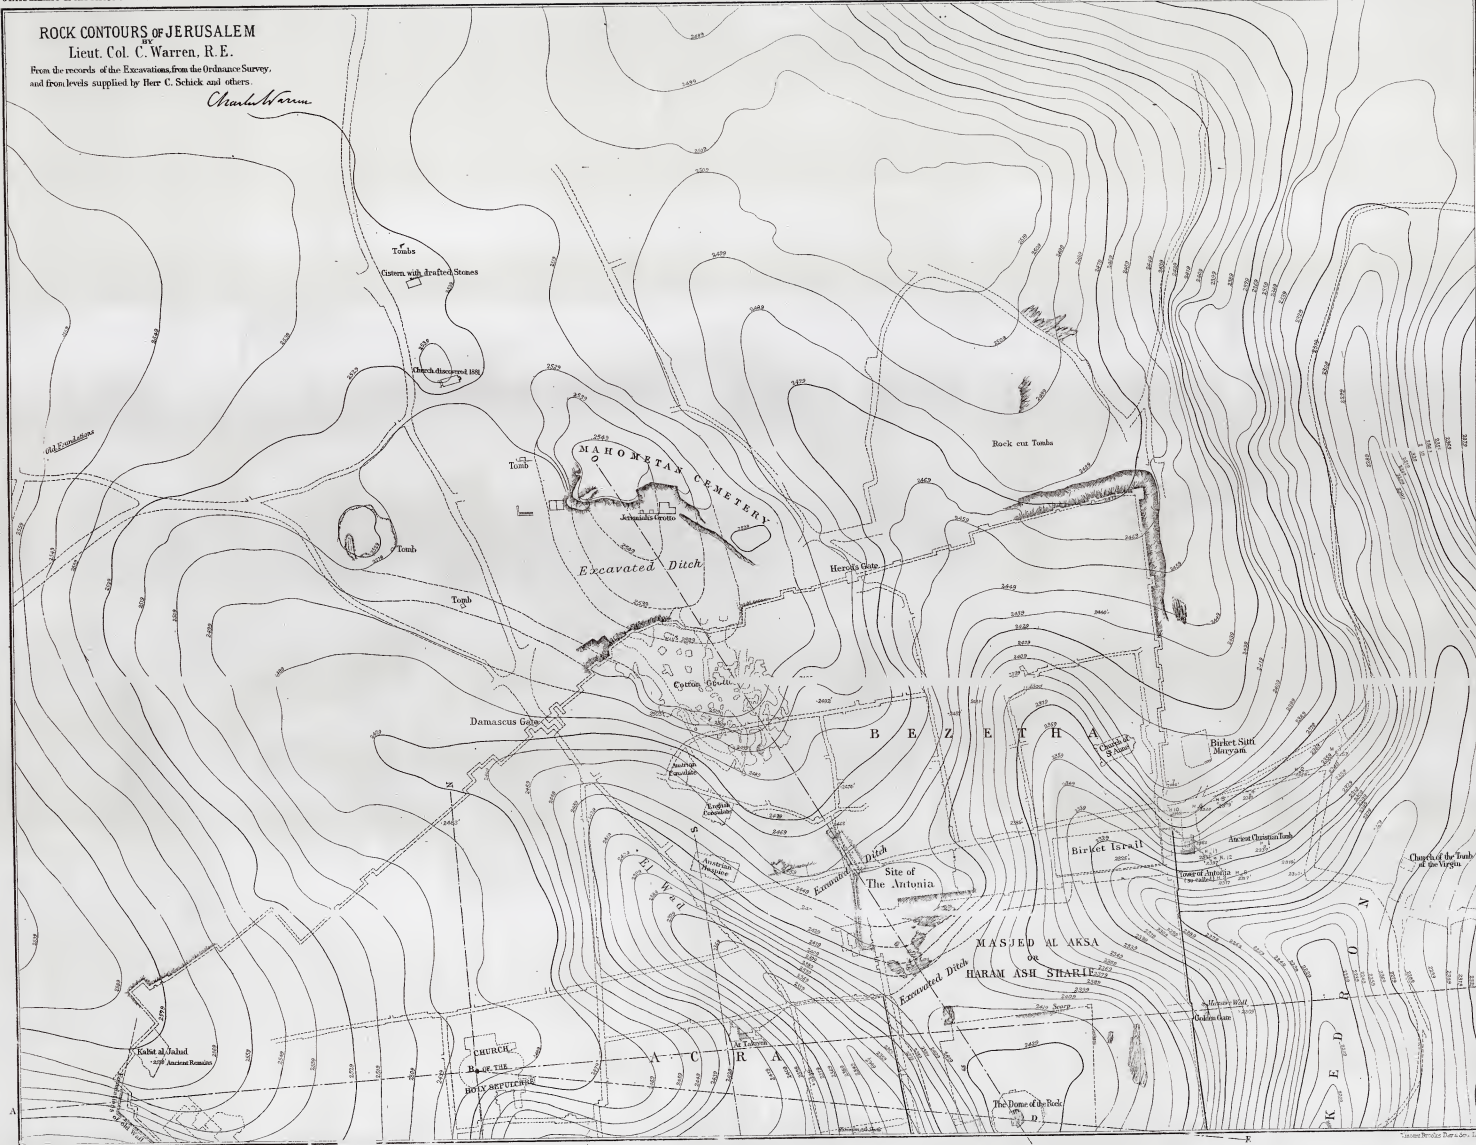


SCALE OF FEET 1000

BYU Library  
Map Collection

**DO NOT  
CIRCULATE**

Lacked Case  
G7504  
.J4E15  
1867  
.W22x  
Plate 2



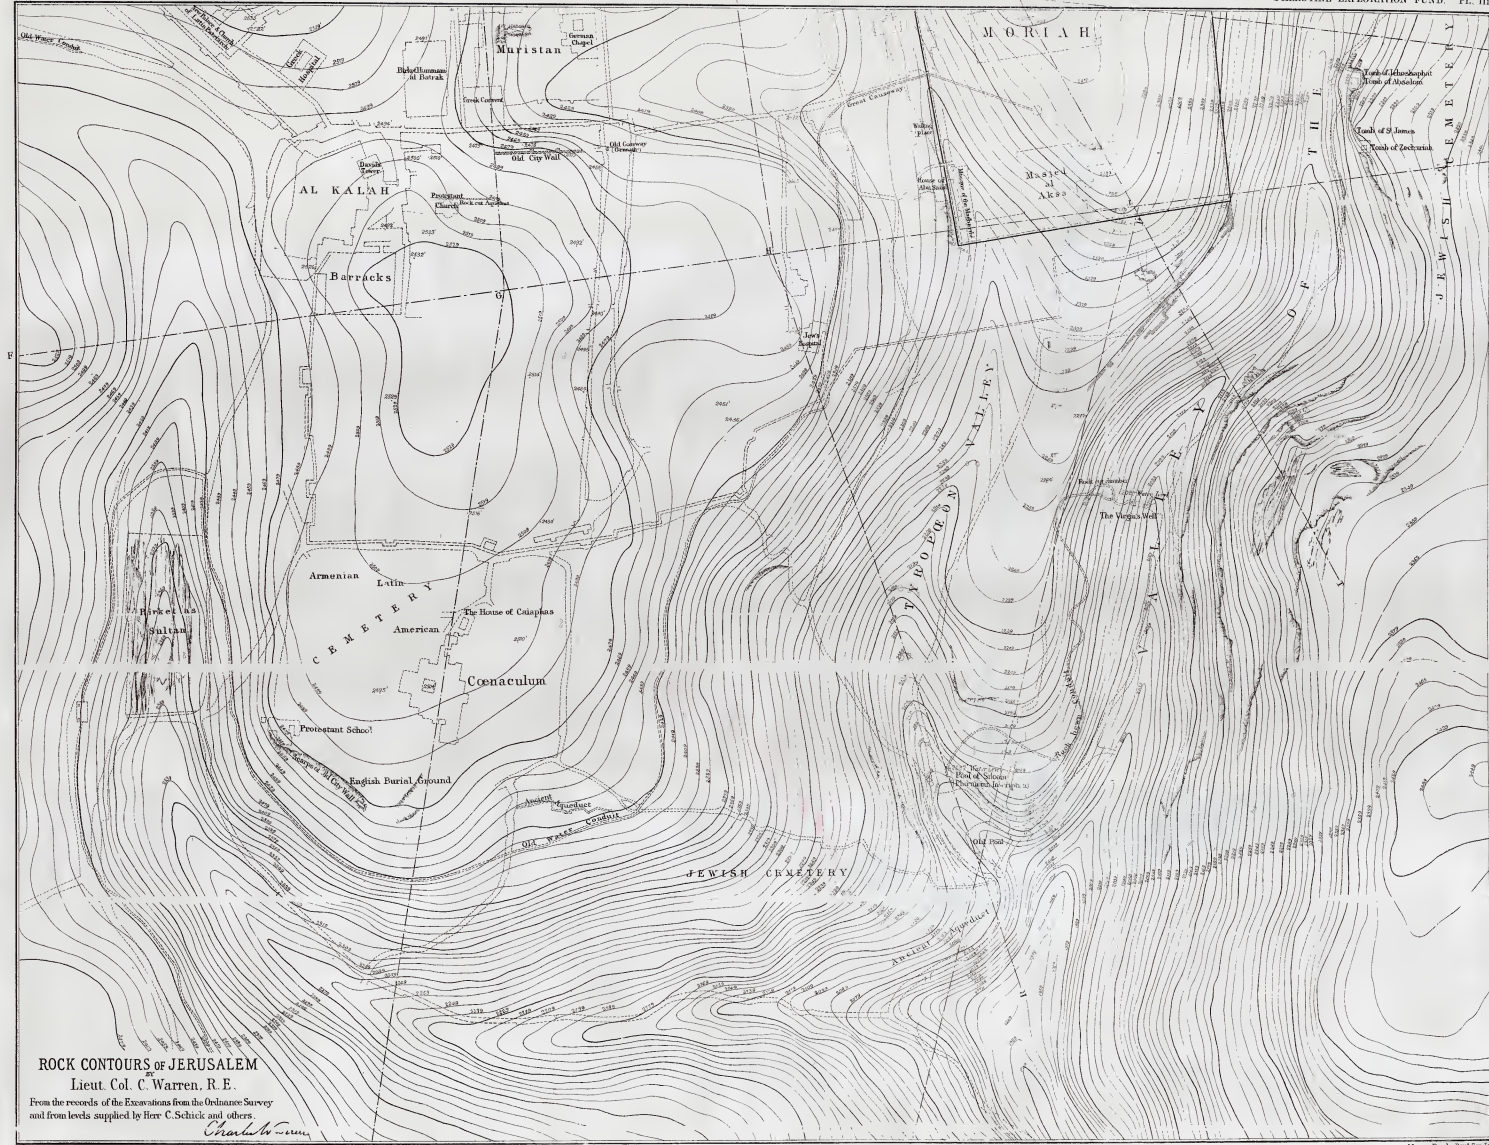

**ROCK CONTOURS OF JERUSALEM**  
 Lieut. Col. C. Warren, R.E.

From the records of the Excavations from the Ordnance Survey  
 and from levels supplied by H. C. Schick and others.

*Charles Warren*


SCALE OF FEET  
 0 100 200 300 400 500 600 700 800 900 1000

BYU Library  
 Map Collection

**DO NOT  
 CIRCULATE**

Locked  
 G750  
 J4E1  
 1867  
 W27  
 Plate 3



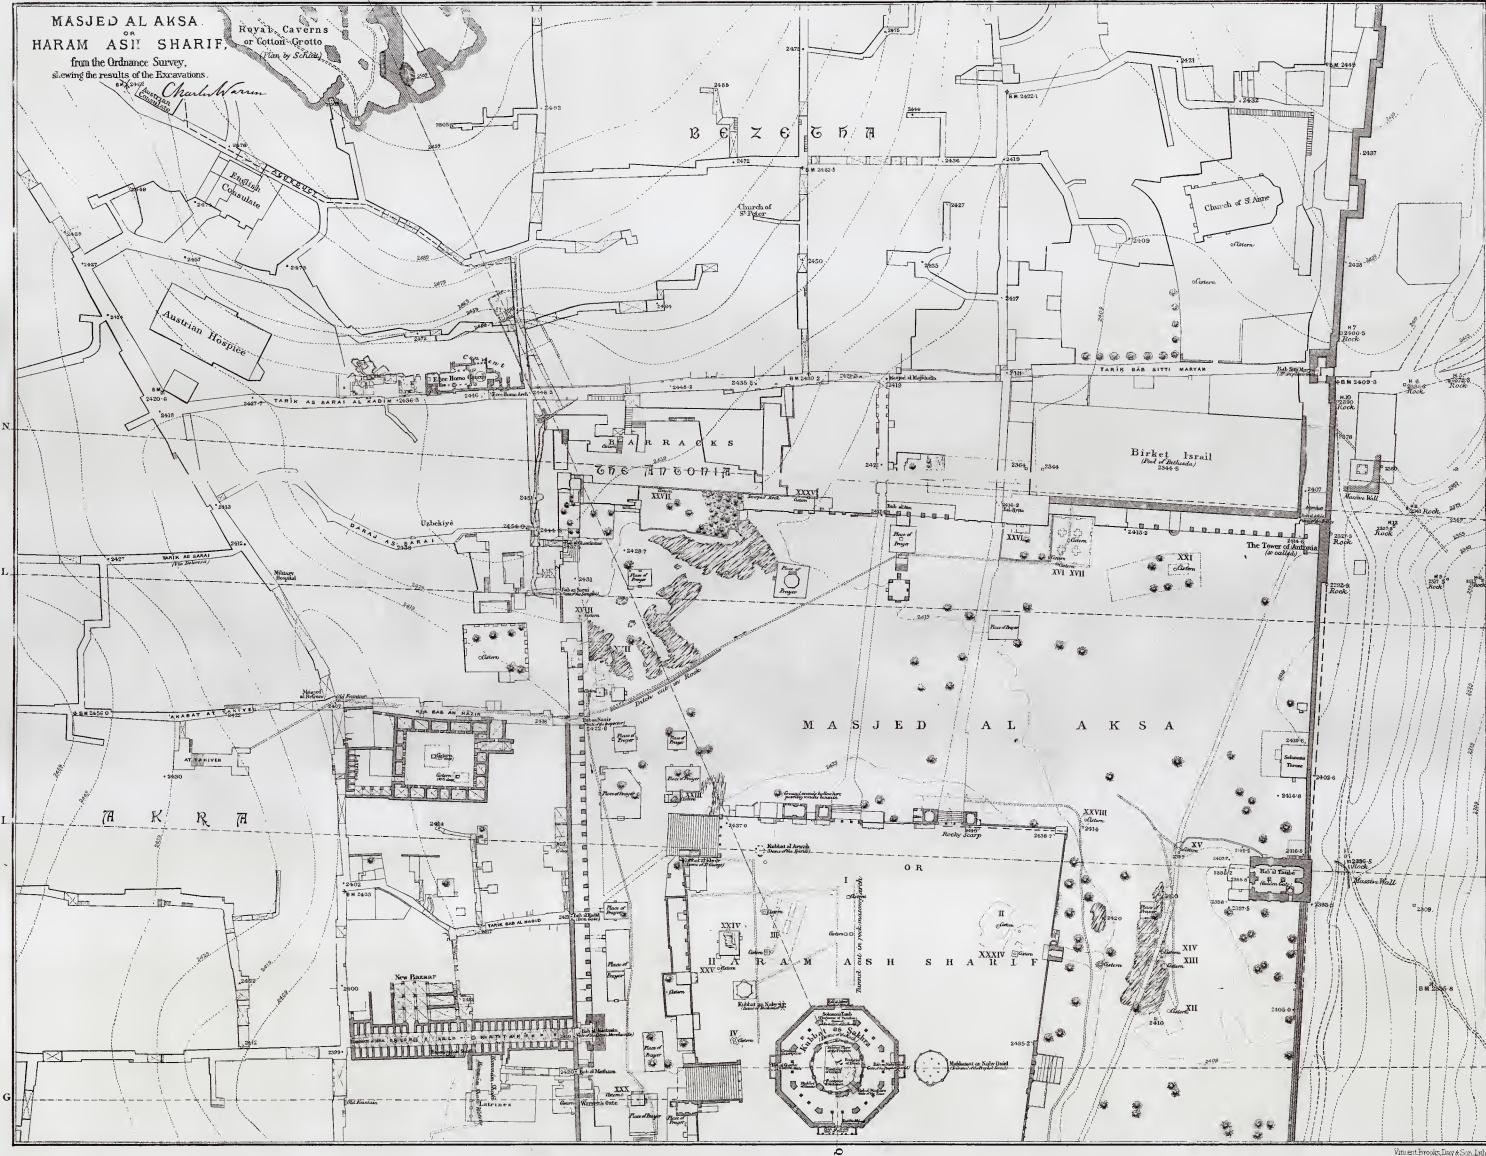


Visent Brocks, Day & Son, Ltd.

BYU Library  
Map Collection  
**DO NOT  
CIRCULATE**

Locked Case  
G-7504  
J4E15  
1867  
.W27  
Plate 4



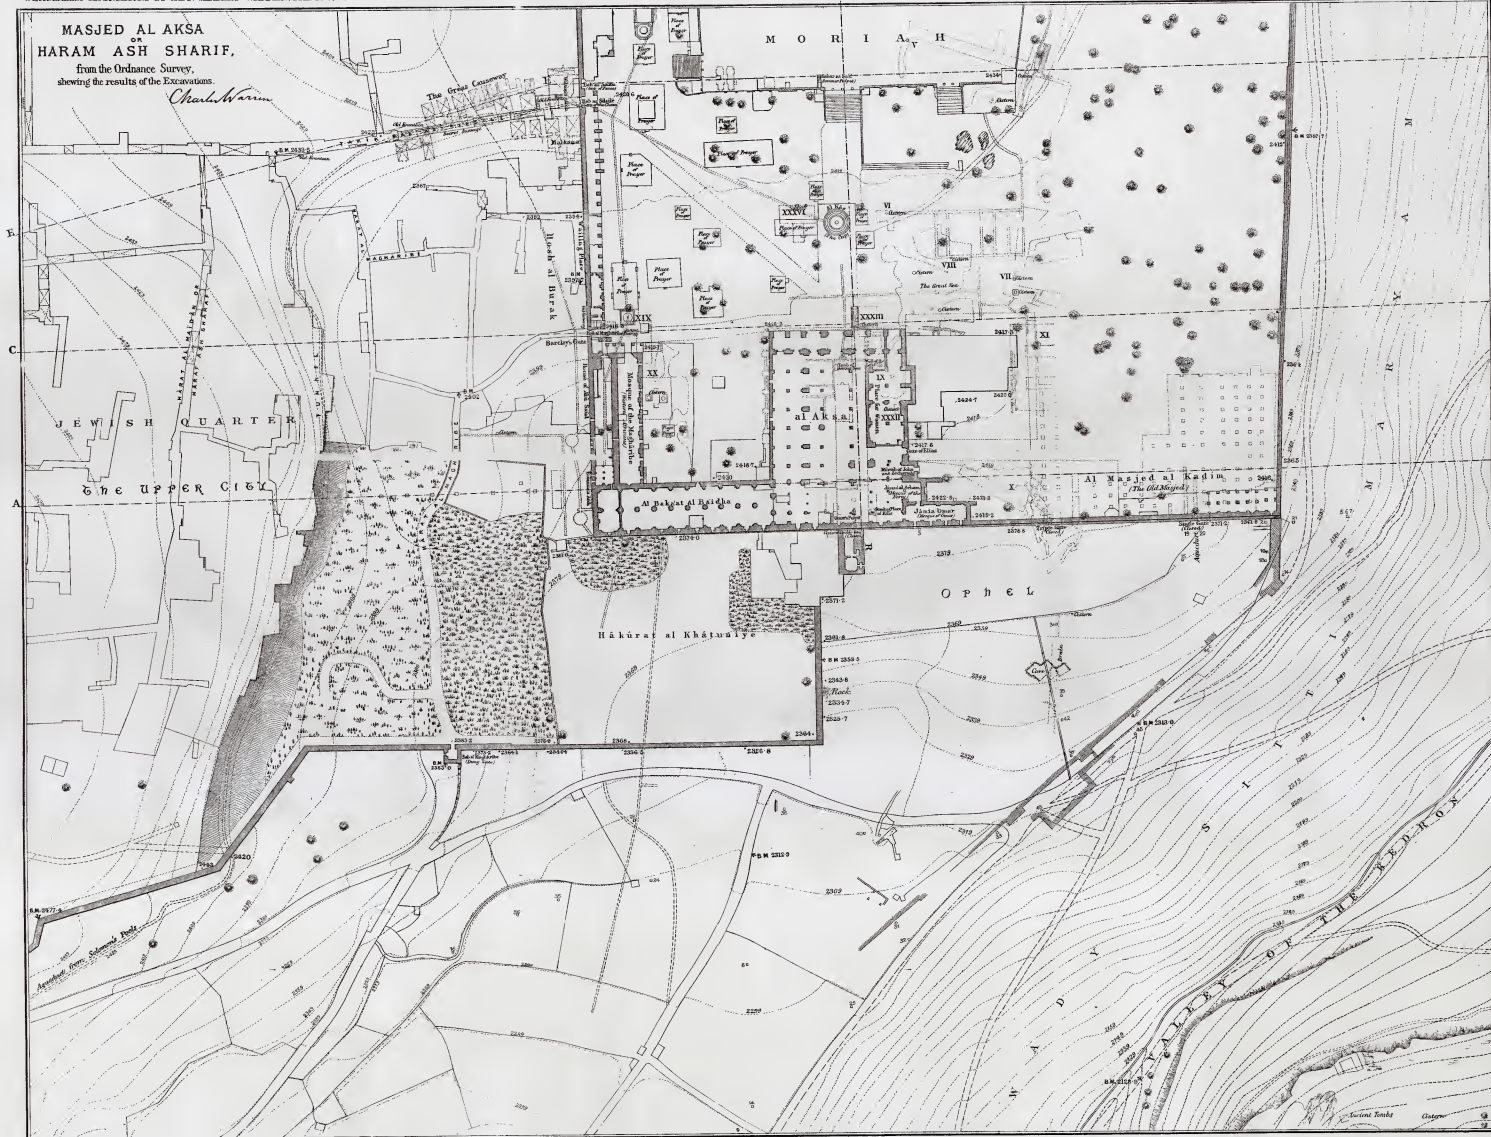

Surveyed by Capt. C. Warren, 1867-70.

SCALE OF FEET 1000




BYU Library  
Map Collection

**DO NOT  
CIRCULATE**


Locked Case  
G7504  
J4E15  
1867  
W27x  
plate 5



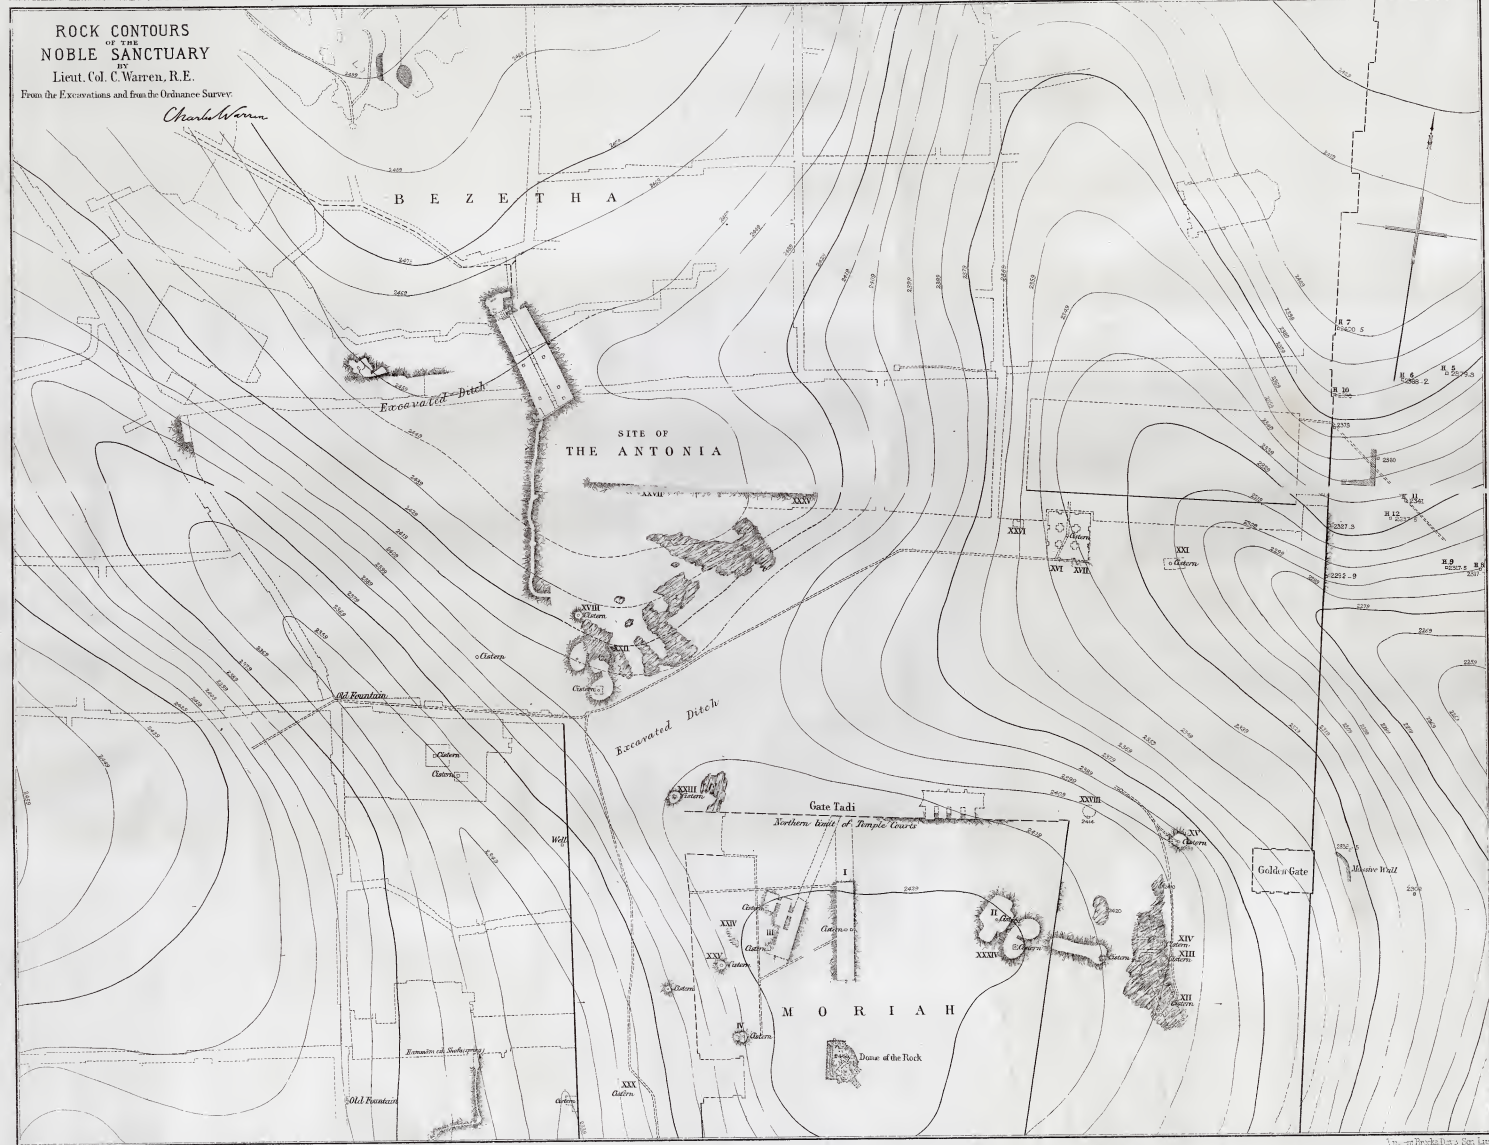

Locked Case  
G7504  
.J4E15  
1867  
.W22x  
Plate 6



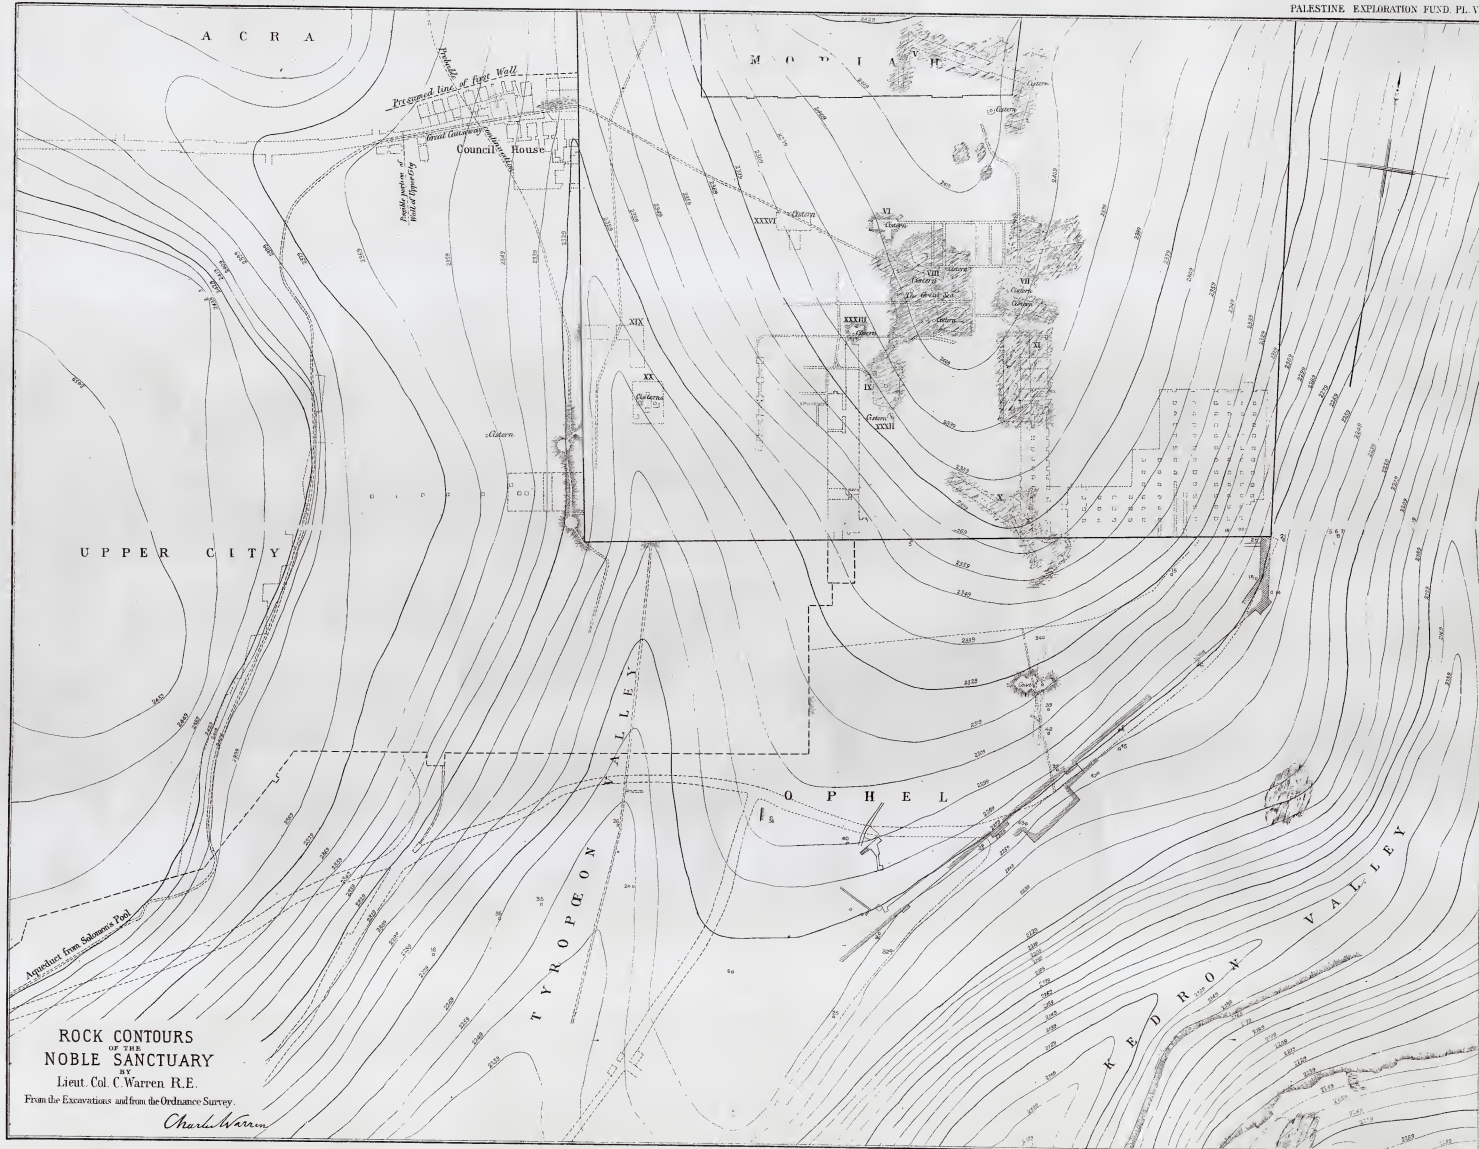

ROCK CONTOURS  
OF THE  
NOBLE SANCTUARY  
BY  
Lieut. Col. C. Warren R.E.

From the Excavations and from the Ordnance Survey.


*Charles Warren*

SCALE OF FEET 1:2500  
0 100 200 300 400 500 600 700 800



### SECTIONS ON PLATES II & III SHOWING ROCK CONTOURS OF JERUSALEM

BY  
*Charles Warren*

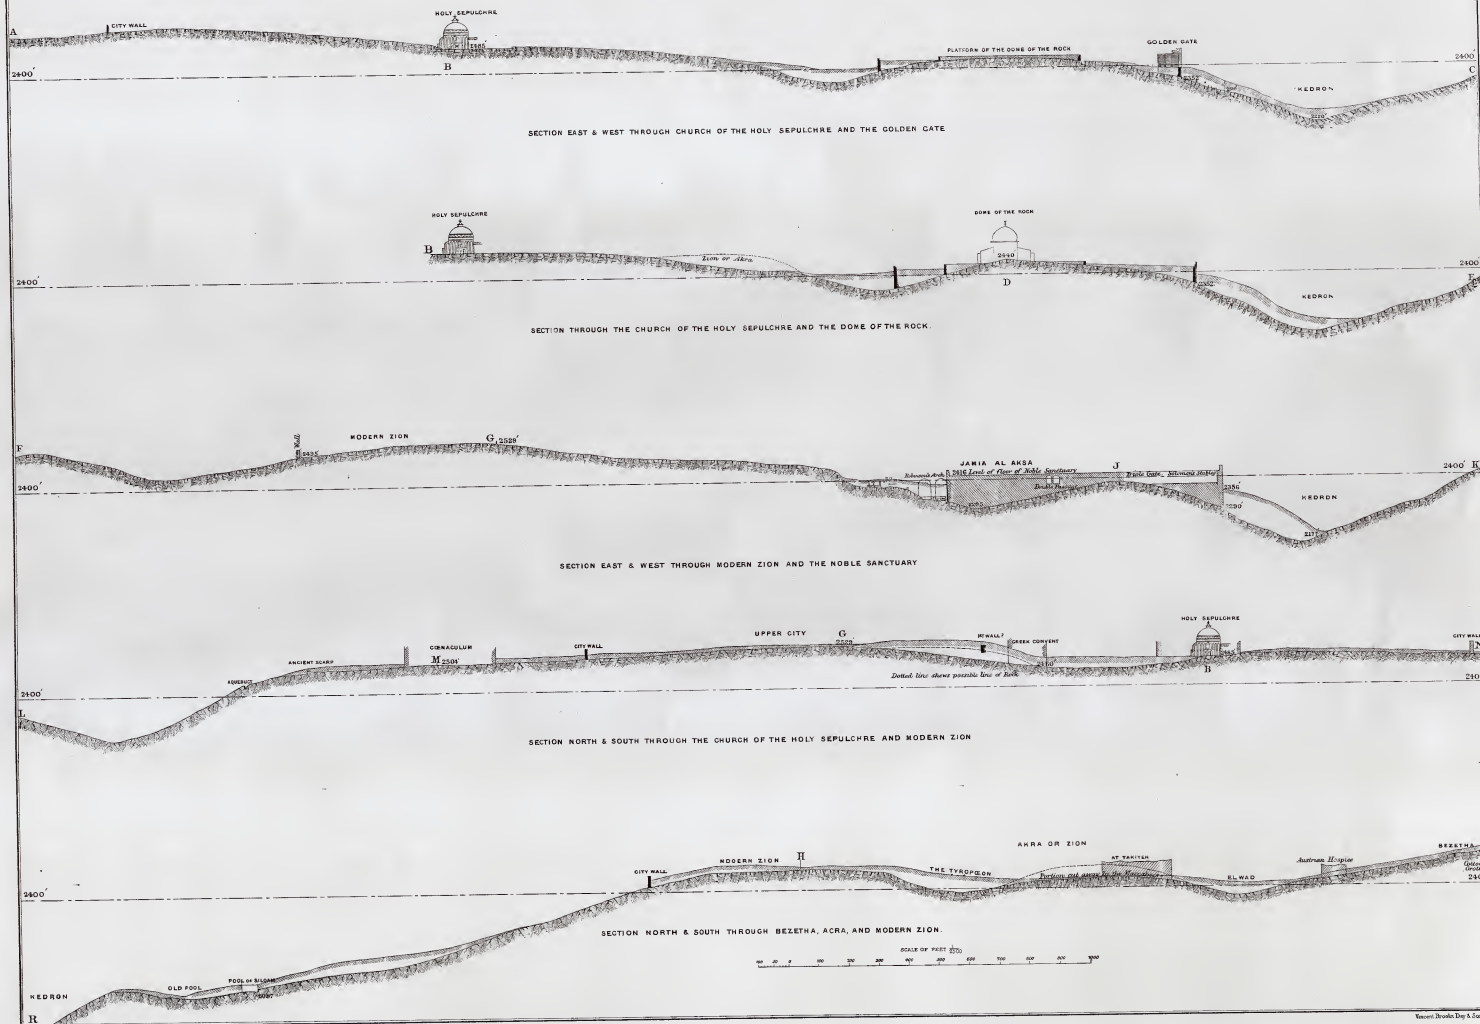

BYU Library  
Map Collection




**DO NOT  
CIRCULATE**

Locked Case  
G-7504  
.J4E15  
1867  
.w22x  
Plate 8




SECTIONS ON PLATES II & III  
SHEWING ROCK CONTOURS OF JERUSALEM

BY  
*Charles Warren*

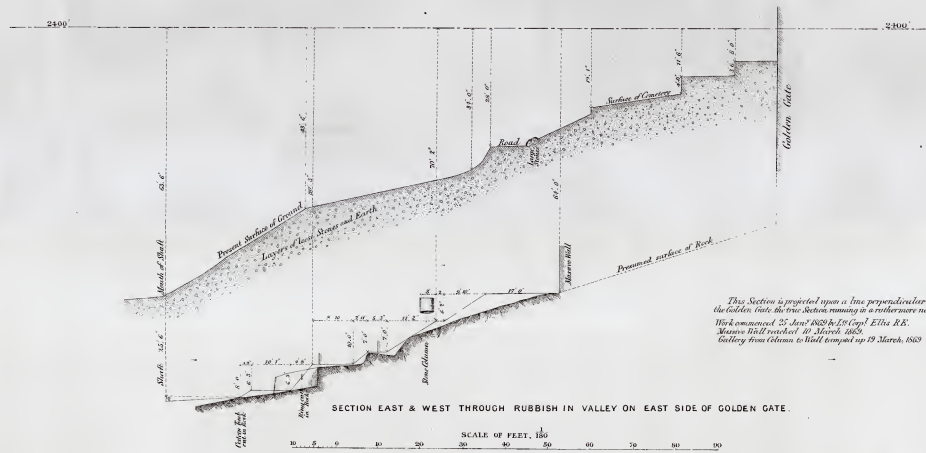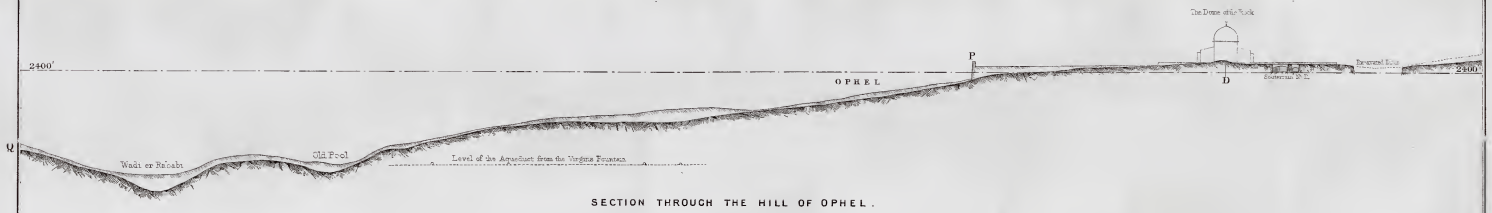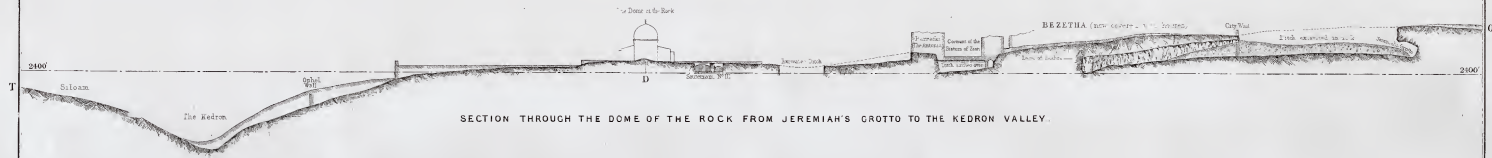




SECTIONS ON PLATES IV. & V.  
by  
*Charles Warren*

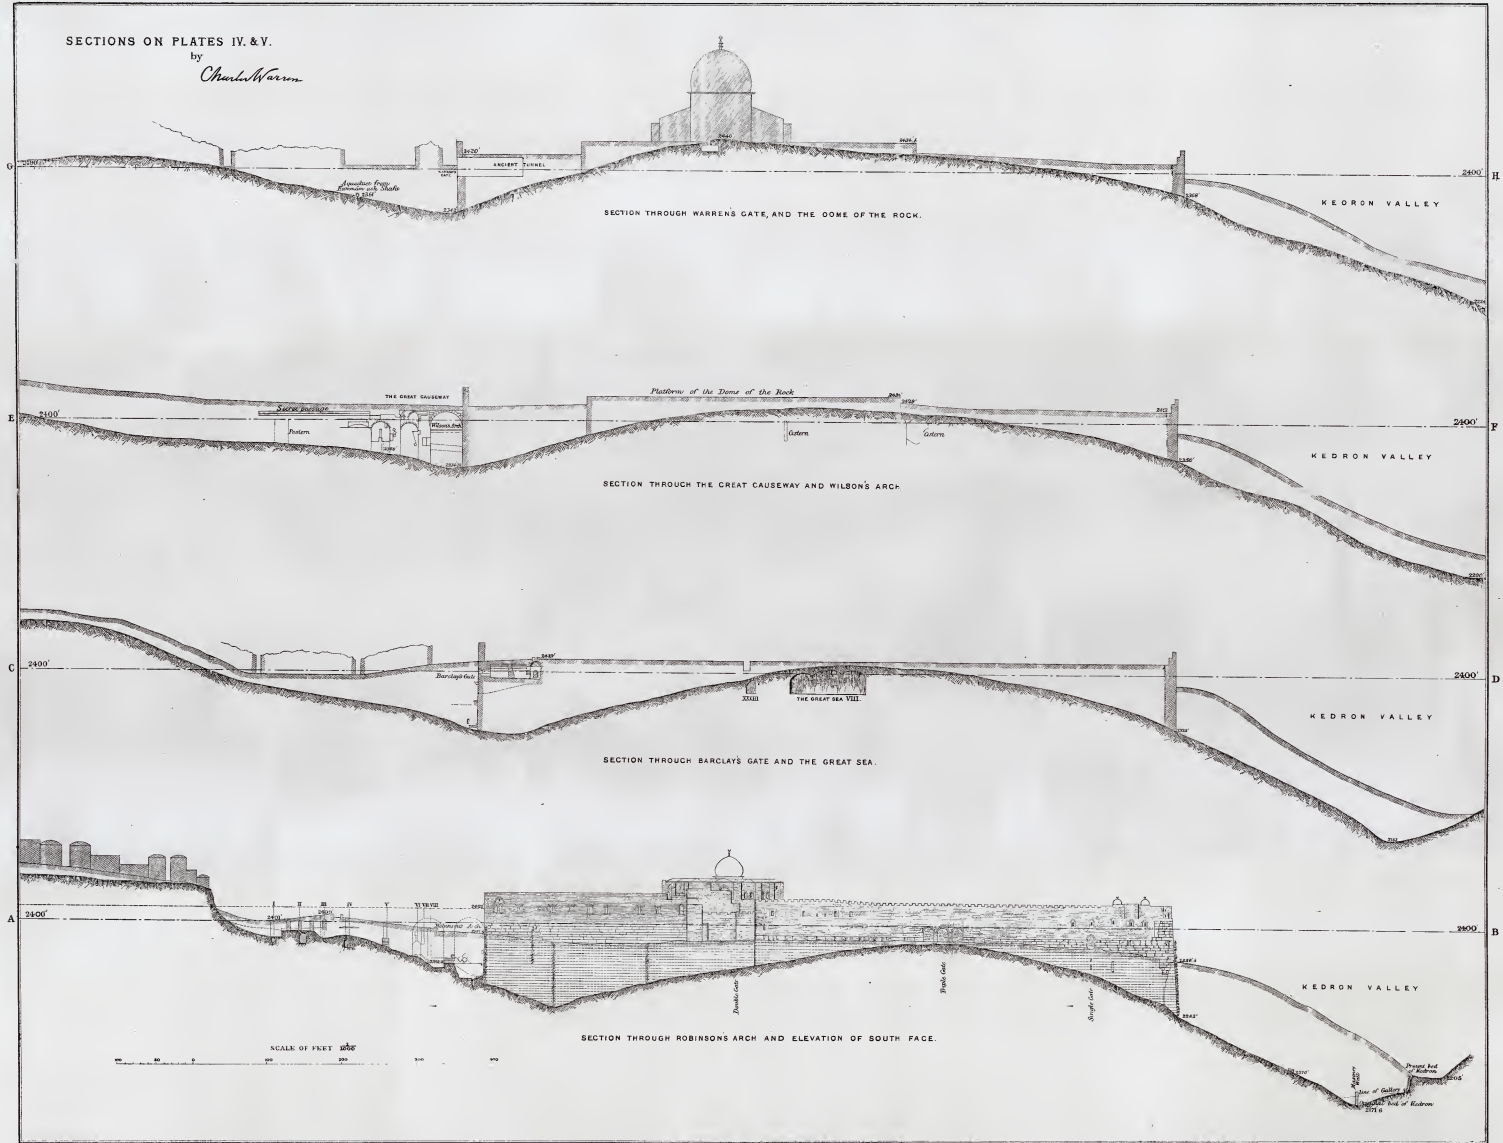

Locked Case  
G7504  
J4E15  
1867  
1327x  
Plate 10

SECTIONS ON PLATES IV & V.


BY *Charles Warren*

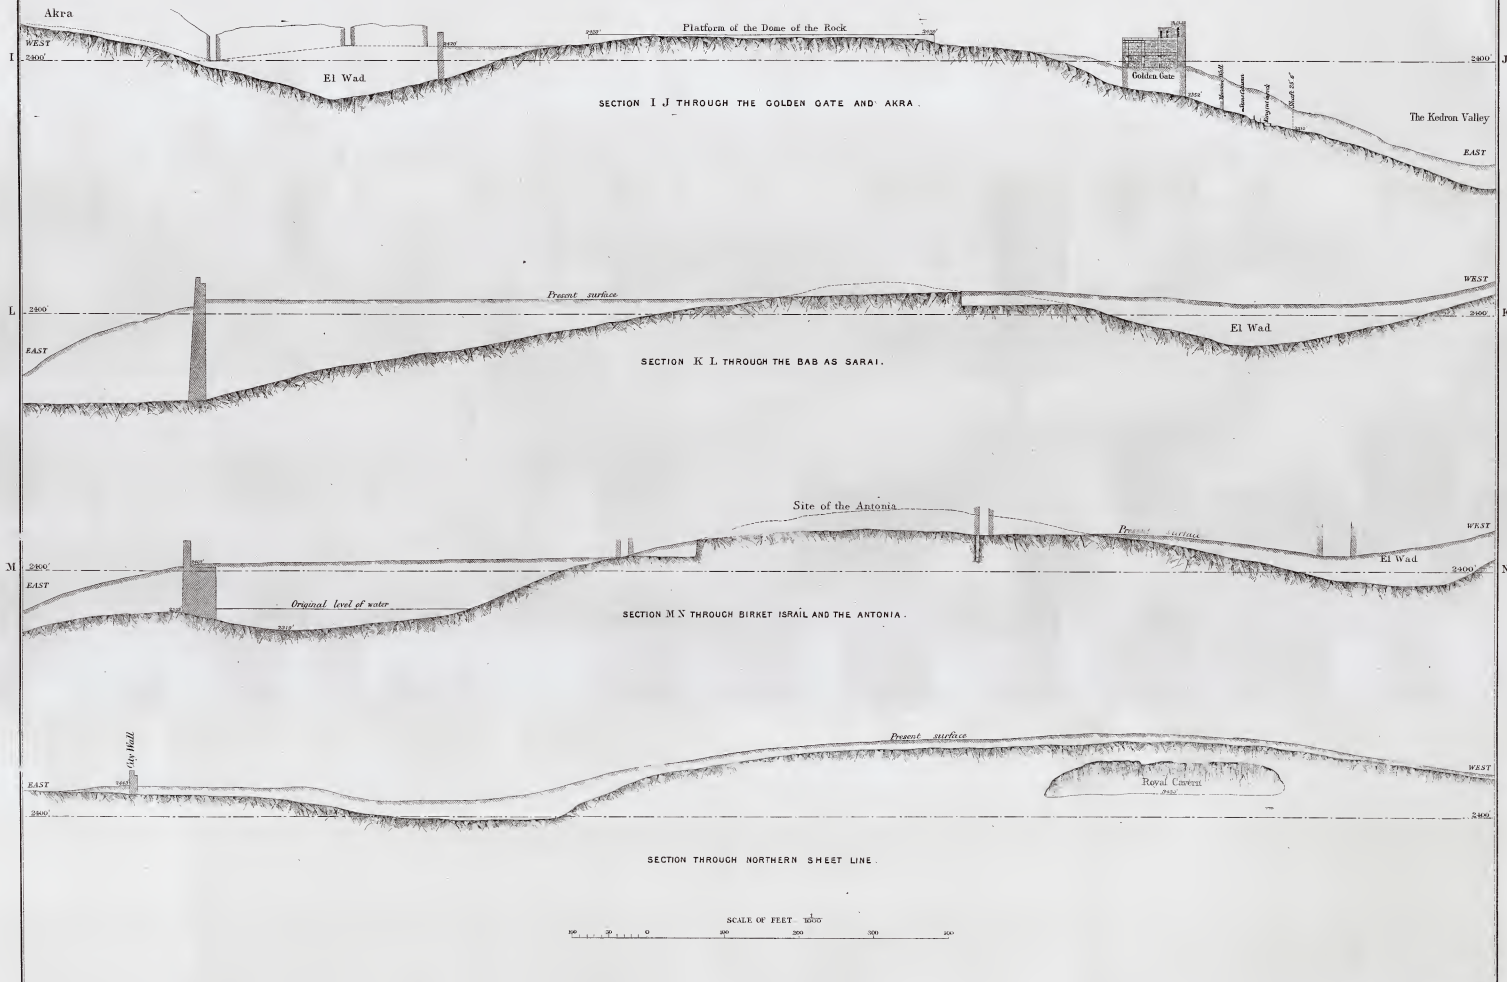



SECTIONS & ELEVATIONS ON PLATES IV & V.

BY  
*Charles Warren*

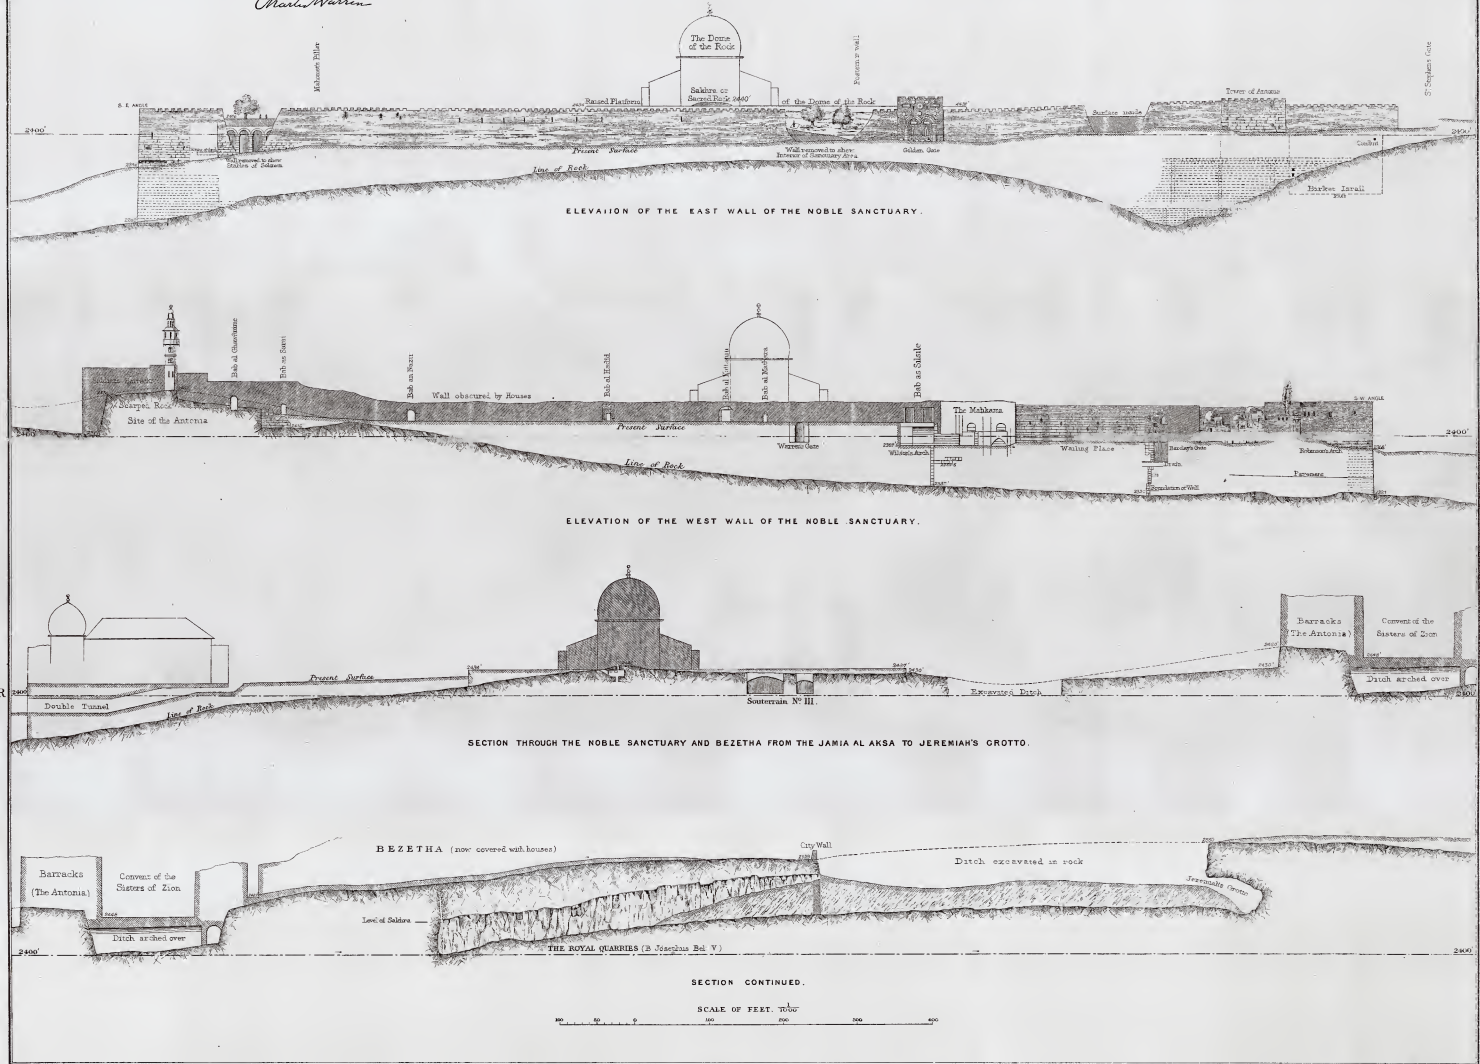


BYU Library  
Map Collection

DO NOT  
CIRCULATE

Locked Case  
G7504  
J4E15  
1867  
.W27x  
Plate 12

ELEVATION OF THE SANCTUARY WALL AT THE NORTH EAST ANGLE.

by *Charles Warren*

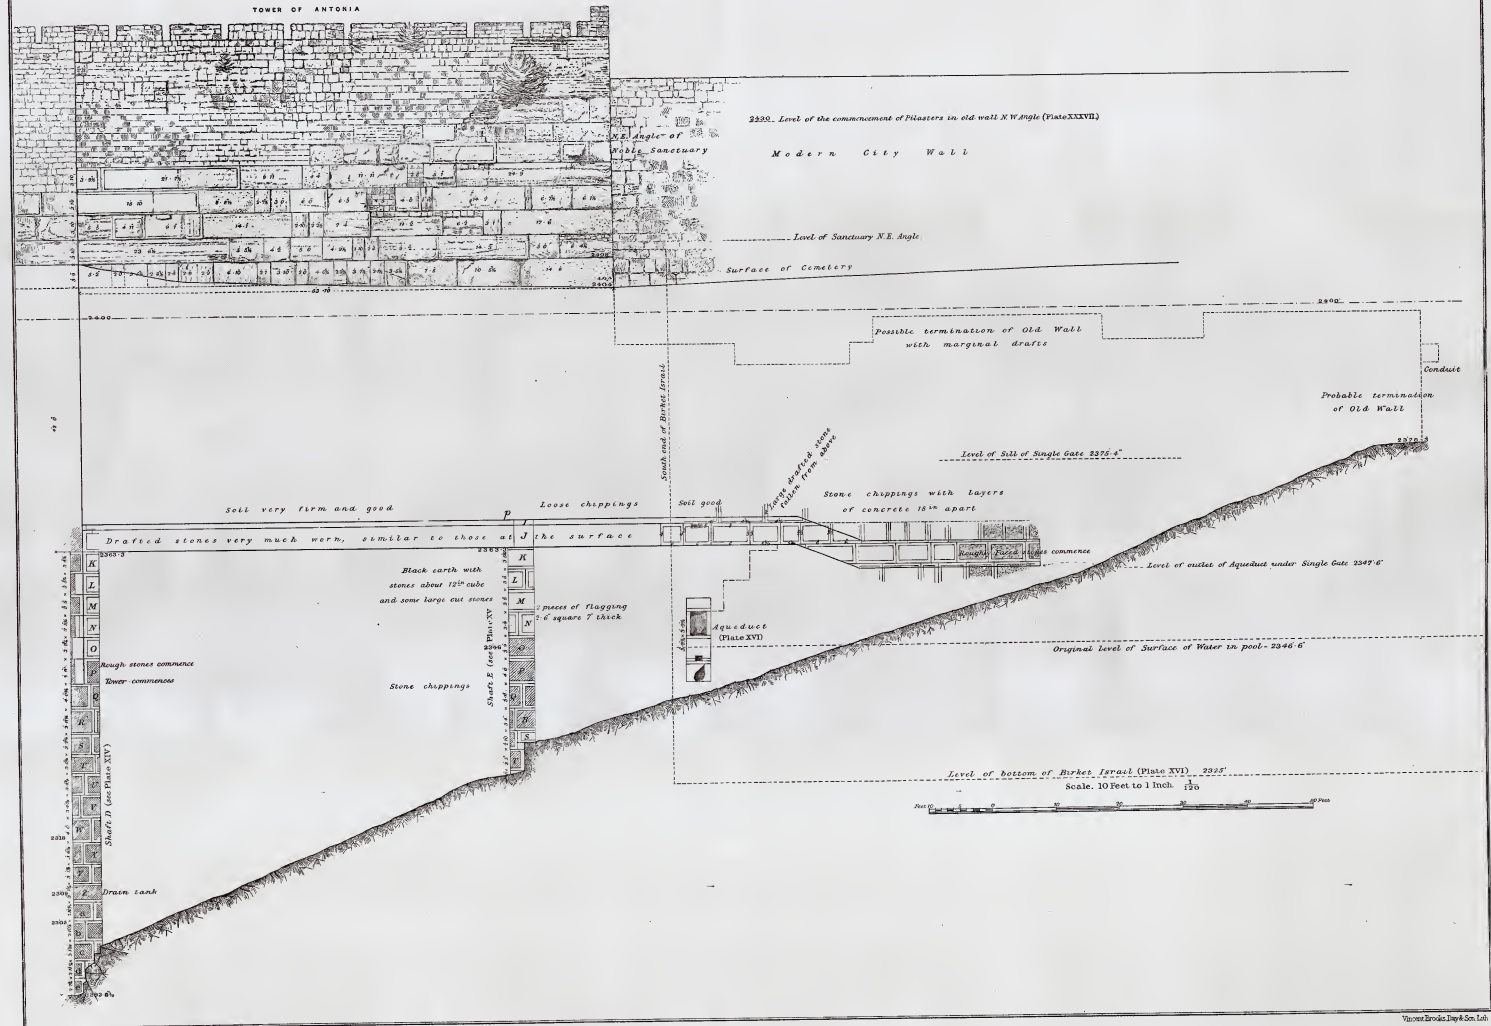

Van der Broek, Day & Son, Ltd.




ELEVATION  
OF WALL OF NOBLE SANCTUARY  
SOUTH OF (SO-CALLED) TOWER OF ANTONIA.


From Measurements by Capt. Warren & Surg. H. Hirdes

*Charles Warren*

Scale of Feet  $\frac{1}{2}$ "

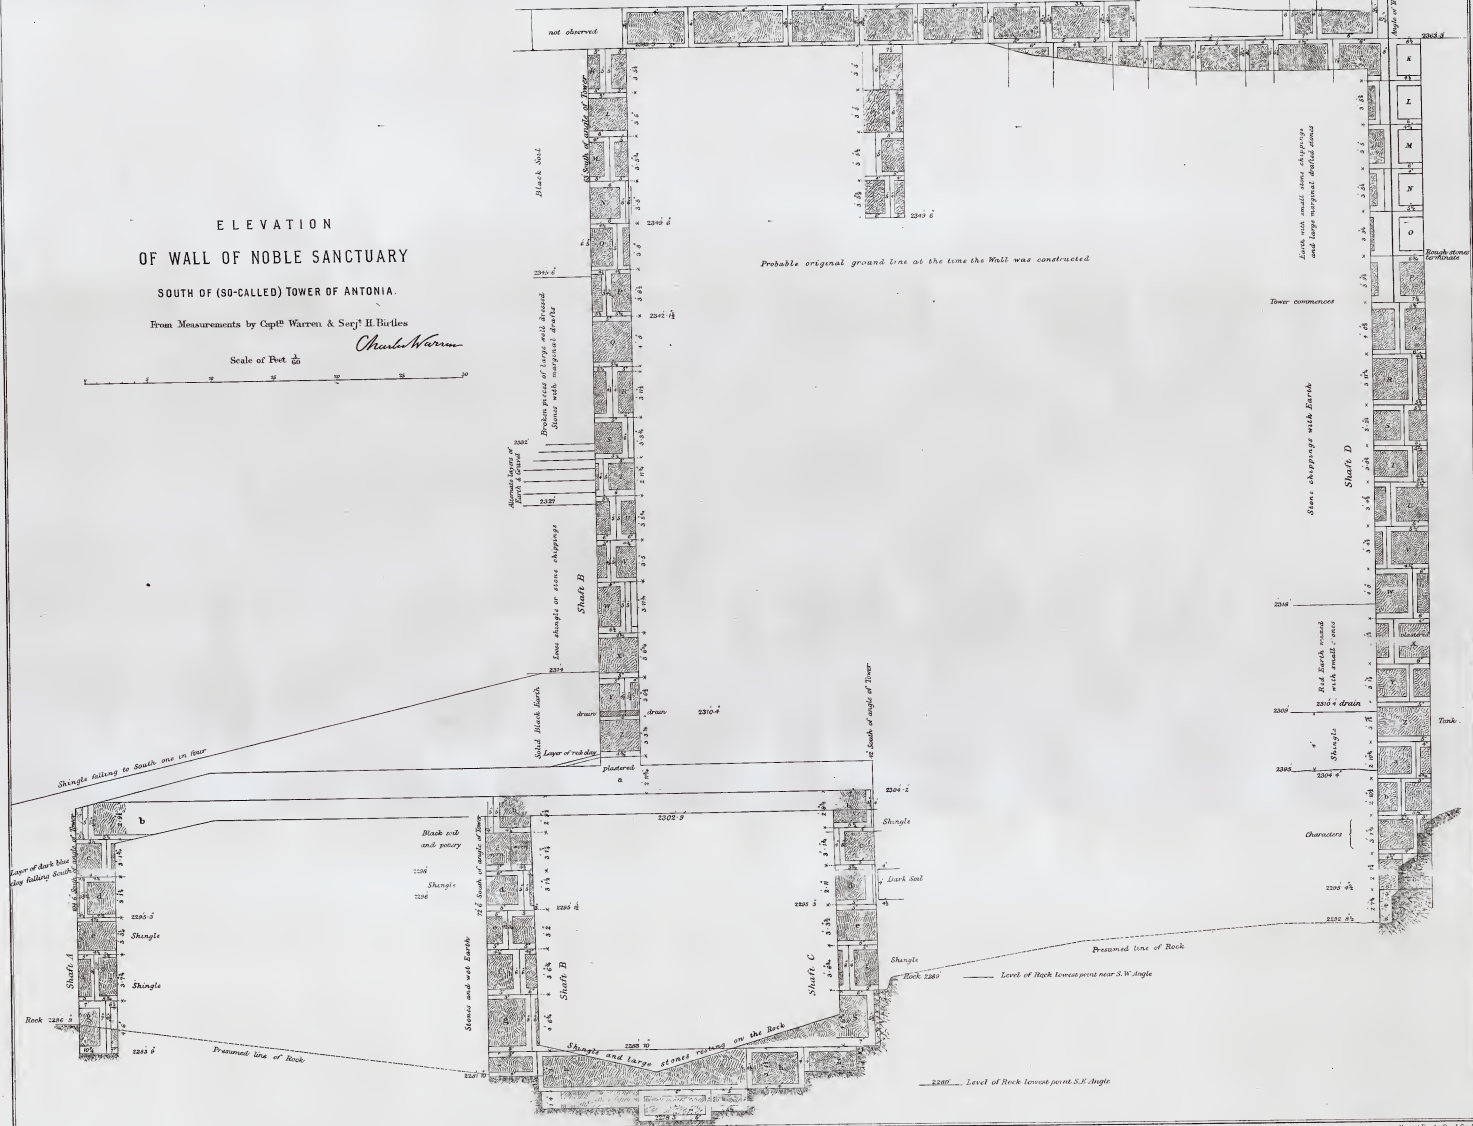

Vertical Divider Dry & Rock

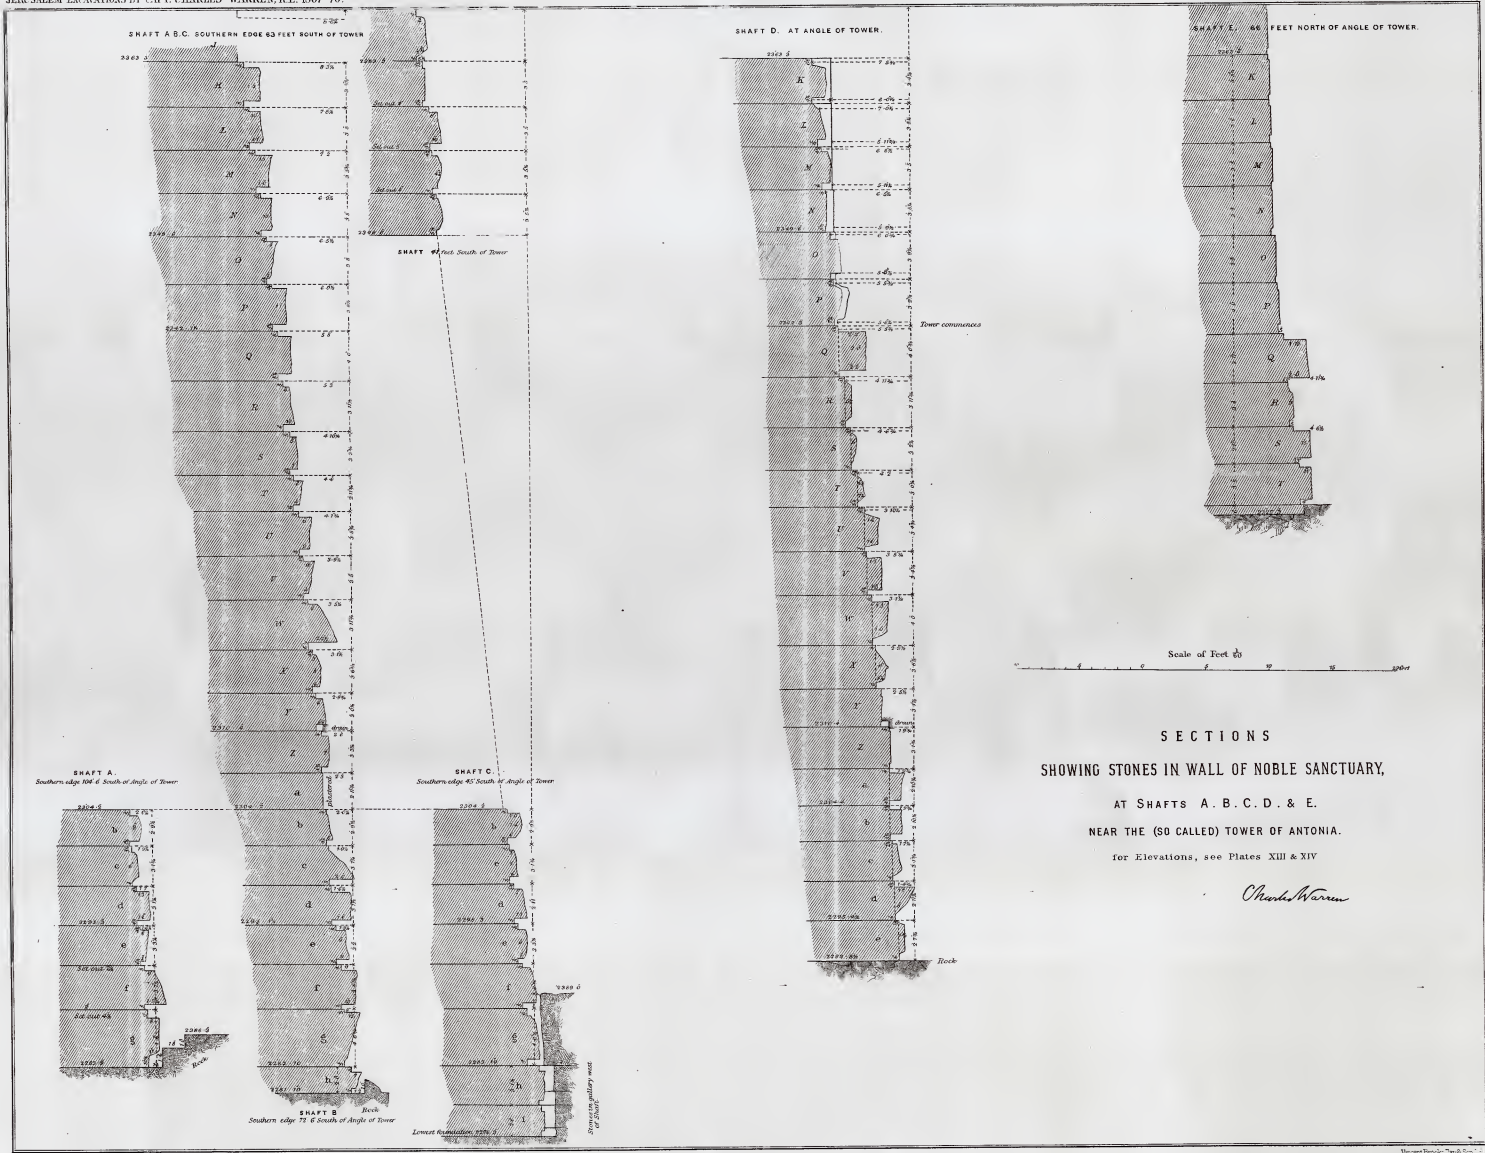

Warren's Excavations, p. 115

BYU Library  
Map Collection

**DO NOT  
CIRCULATE**



Locked Case  
G7504  
.J4 E15  
1867  
.W27x  
Plate 15




From measurements taken by Capt<sup>l</sup> Warren, R.E.  
and Serg<sup>t</sup> H. Birtles, R.E.

*Charles Warren*


**BIRKET ISRAIL**  
SECTION EAST AND WEST (LOOKING SOUTH) THROUGH AQUEDUCT.  
Scale 480

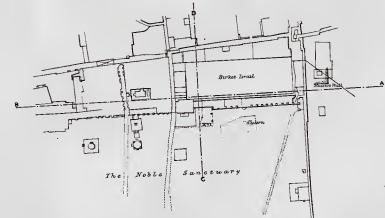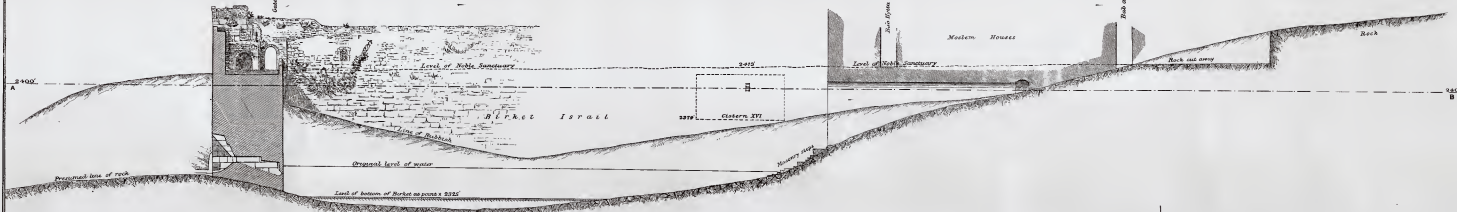

RELATIVE SITE PLAN 480  
To show position of Sections  
Scale of Feet 480

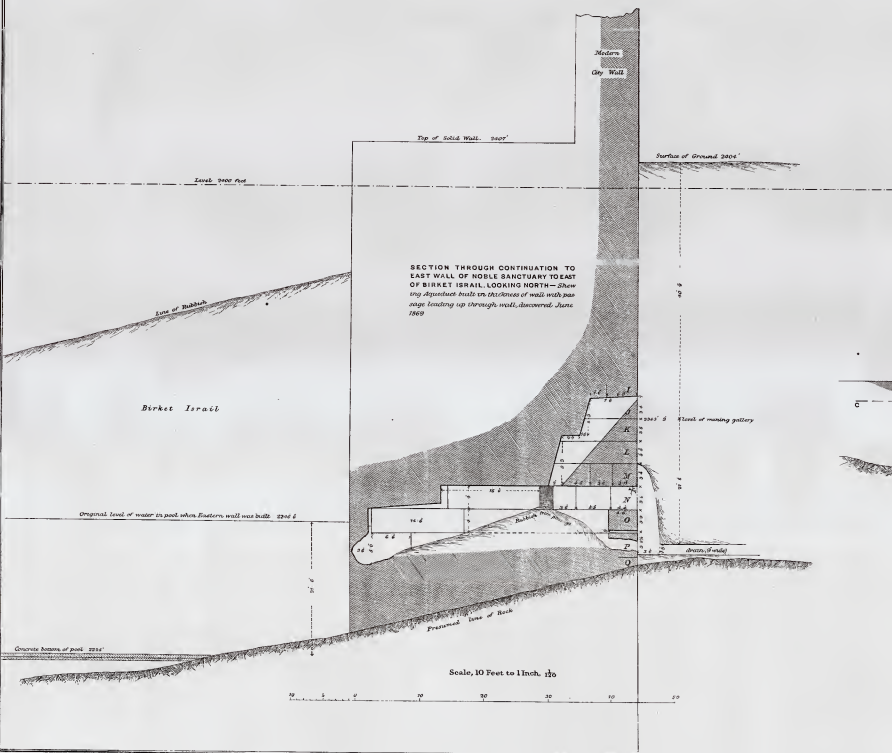

SECTION THROUGH CONTINUATION TO  
EAST WALL OF NOBLE SANCTUARY TO EAST  
OF BIRKET ISRAIL, LOOKING NORTH - Show  
ing Apertures made on the surface of wall with  
rings leading up through vault discovered June,  
1869

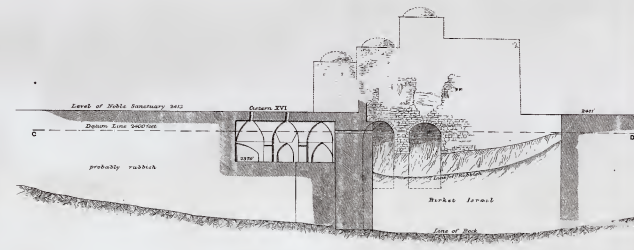



SECTION THROUGH BIRKET ISRAIL, LOOKING WEST ON C.D.  
Scale of Feet 480

See 10 plates, Desks 2 & 116.

DETAILS NEAR NORTH EAST ANGLE, NOBLE SANCTUARY.


*Charles Warren*

H. I. PLAN & SECTION OF PORTION OF ROCK CUT TOMBS  
Discovered 1<sup>st</sup> April 1869 East of St Stephen's Gate,  
containing early Christian pottery.

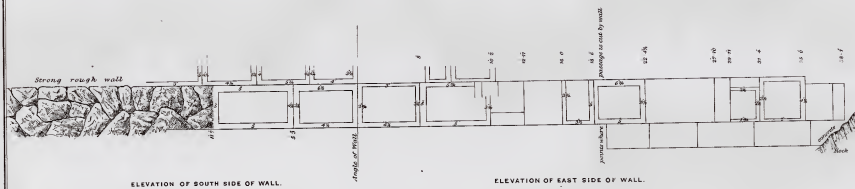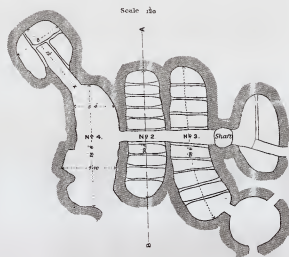

ELEVATION OF PART OF MASSIVE WALL EXPOSED TO EAST OF BIRKET ISRAEL N<sup>o</sup> 1<sup>st</sup>

Scale 1/4"

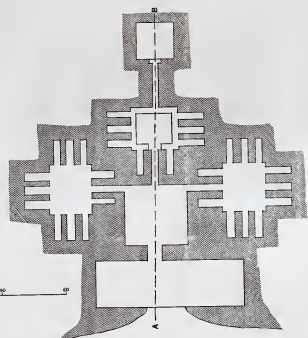


SCALE OF FEET 100

PLAN OF A REMARKABLE TOMB ON THE WESTERN SIDE OF THE KEDRON  
SOUTH OF BIR EYUB ABOUT 1/4 MILE.




SECTION ON A. B.

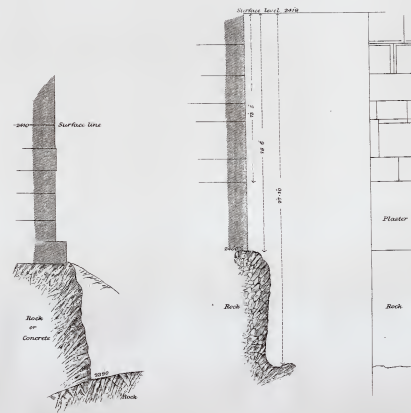

SECTION THROUGH CITY WALL  
BELOW SURFACE H. 10 1/2

SECTION & ELEVATION OF CITY WALL  
BELOW SURFACE H. 7 1/2

PLAN OF A REMARKABLE CISTERN, XVI. LVII.  
AT NORTH EAST END OF SANCTUARY AREA NEAR BAG HYTTA.  
Scale 1/10 Feet to 1 Inch

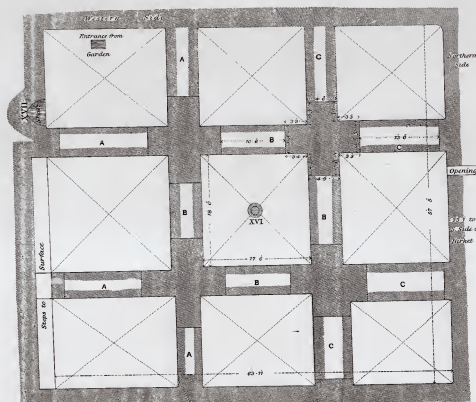


FOR SECTION SEE PLATE XVI.

Warren's Excavations, Day & Son, Ltd.




See Plates V. XVIII. XX. XXIV. & XL.

### ELEVATION OF EAST WALL OF NOBLE SANCTUARY AT THE SOUTH EAST ANGLE.

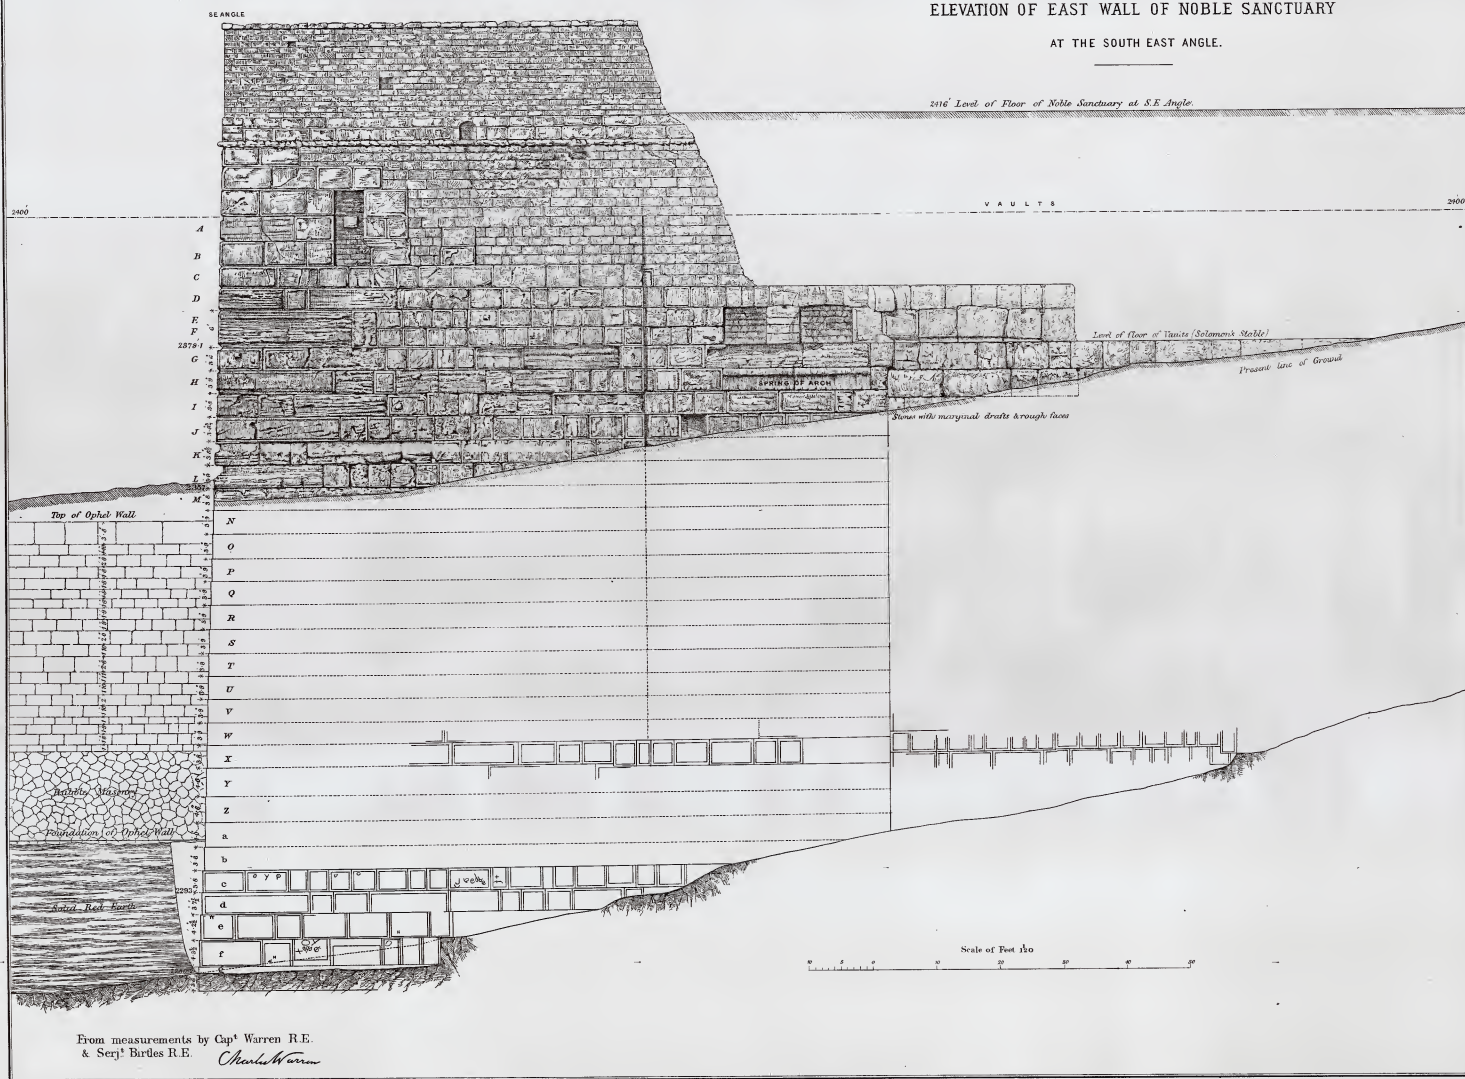

From measurements by Cap<sup>t</sup> Warren R.E.  
& Serj<sup>t</sup> Birtles R.E. *Charles Warren*

Vincent Brooks Day & Son Lith.

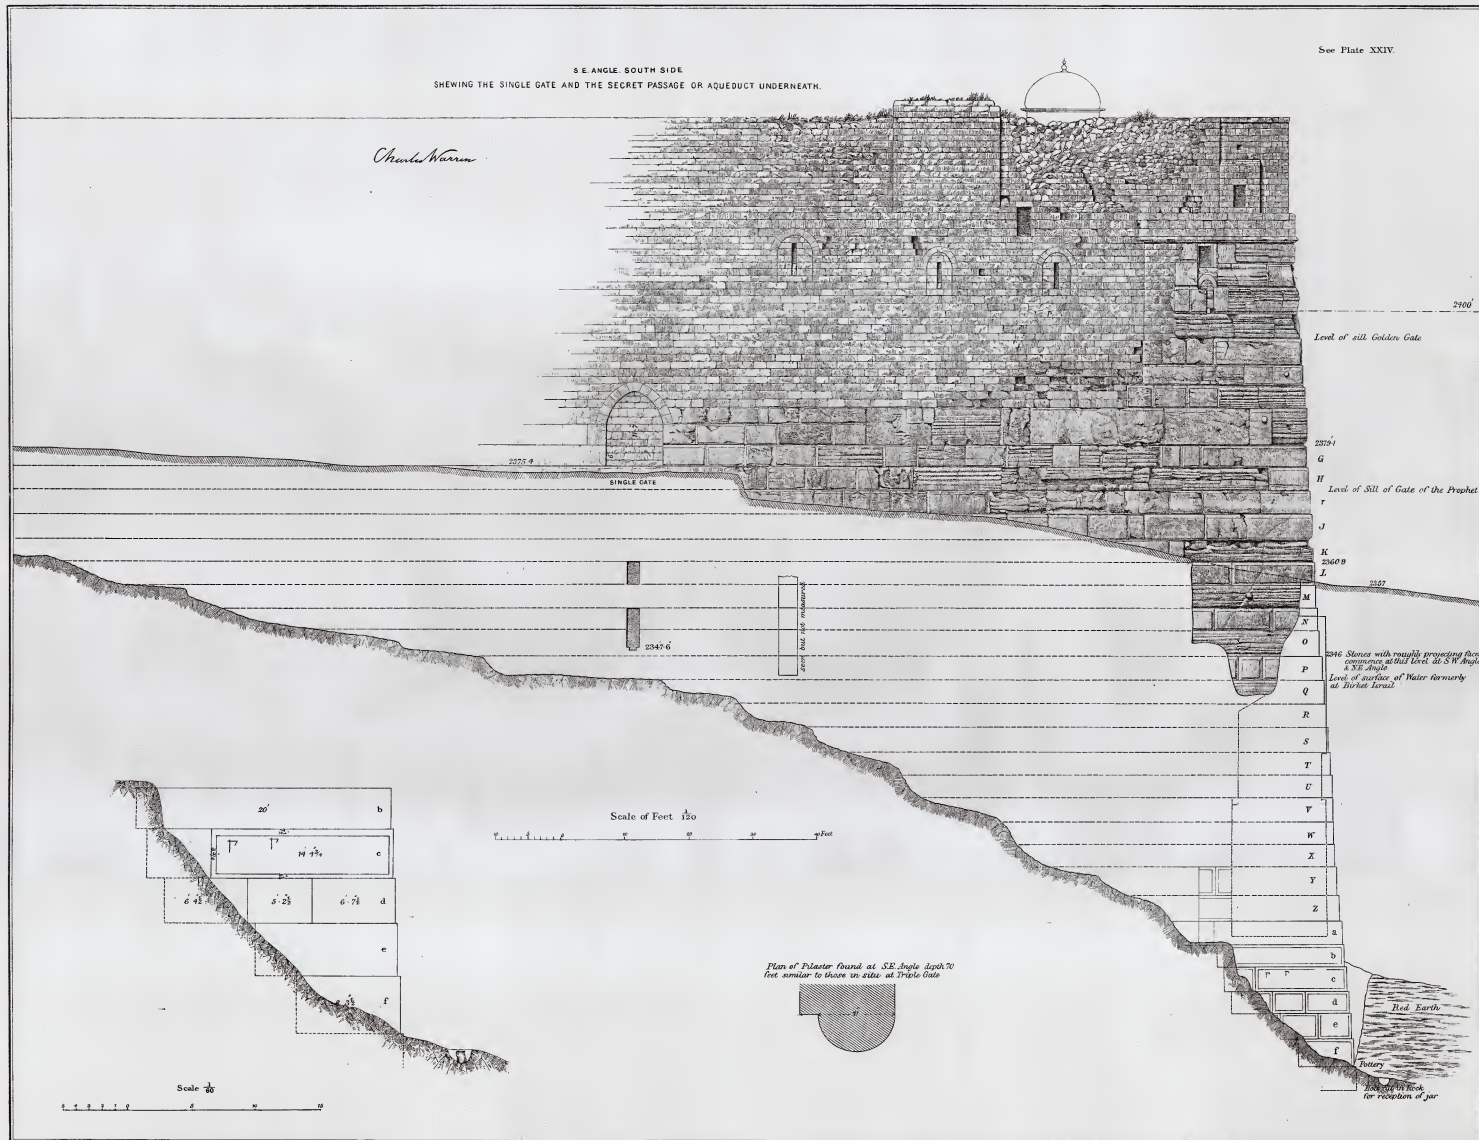










THE TRIPLE GATE.  
AND  
DOUBLE TUNNEL.

From measurements by

*Charles Warren*

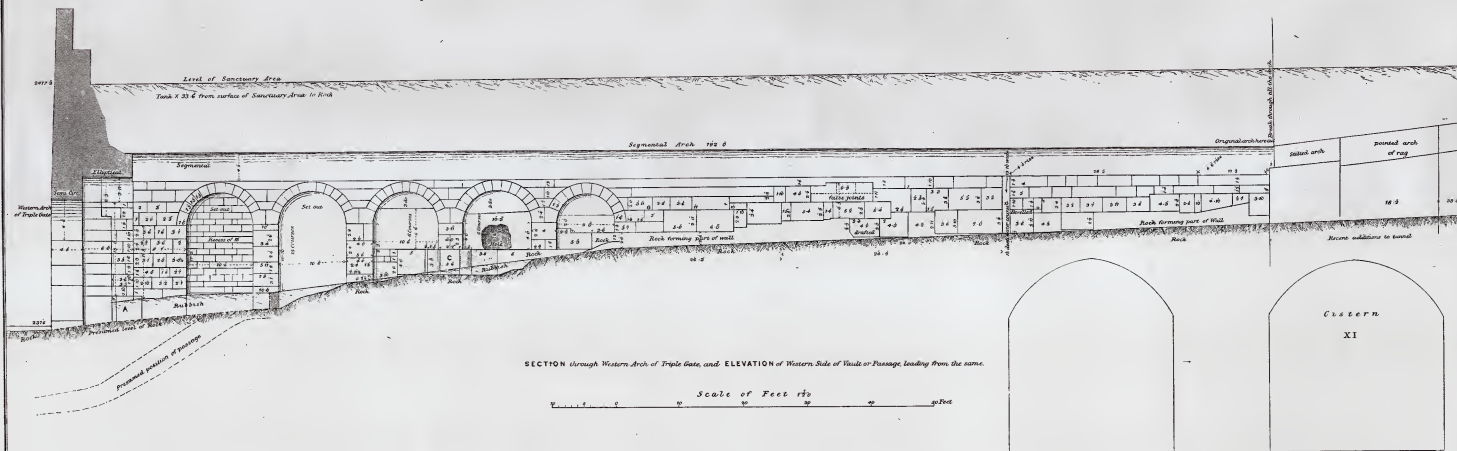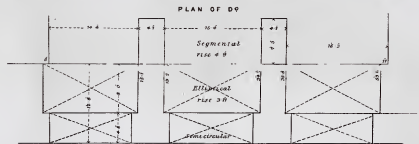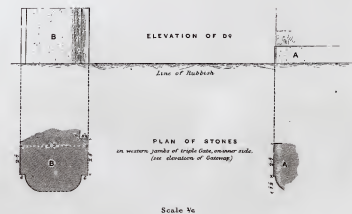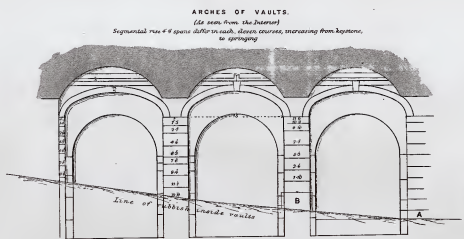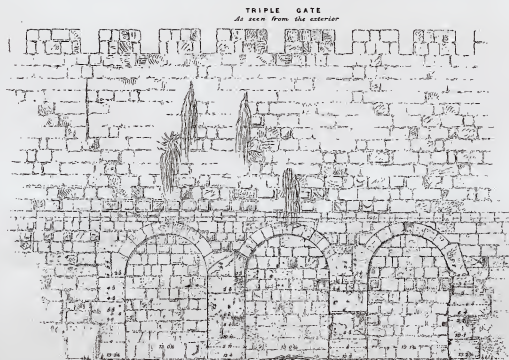


Surveyed by Chas. Warren, 1867.



For Details see Plates XX, XXIV, XXV, XXVII, XXXI, & XXXVIII.

### SECTION AND ELEVATION SHEWING SOUTH FRONT OF THE NOBLE SANCTUARY FROM THE UPPER CITY TO THE KEDRON VALLEY.


From the Ordnance Survey & from measurements by  
*Charles Warren*

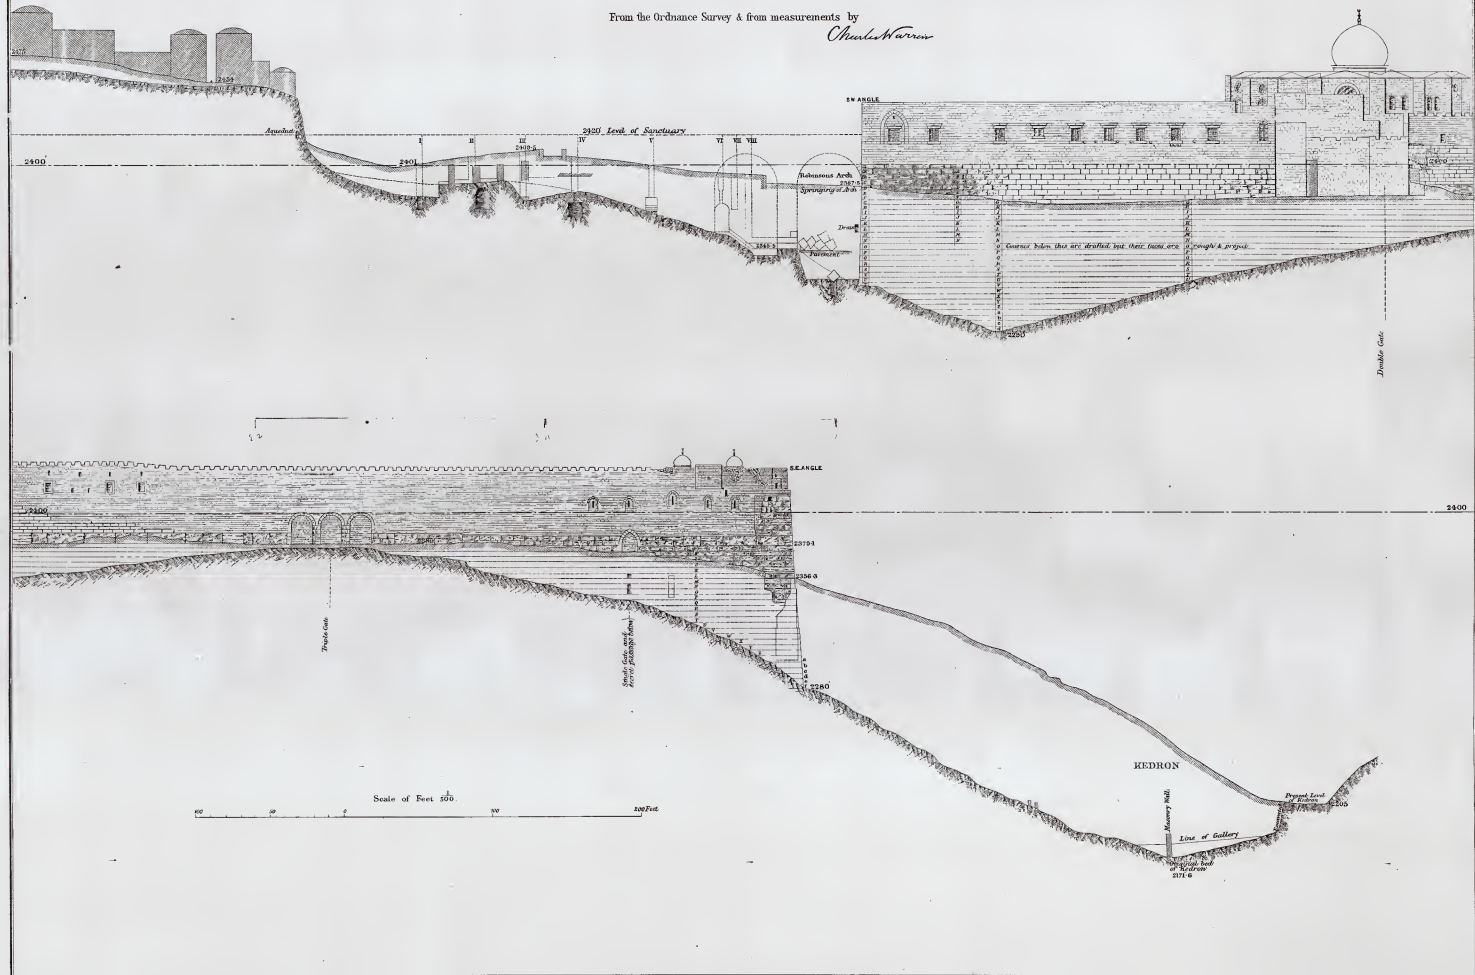

Mount Brooks Day & Son Lith.

SOUTH FRONT OF NOBLE SANCTUARY.  
AT SOUTH WEST ANGLE.

See Plate XXVIII.

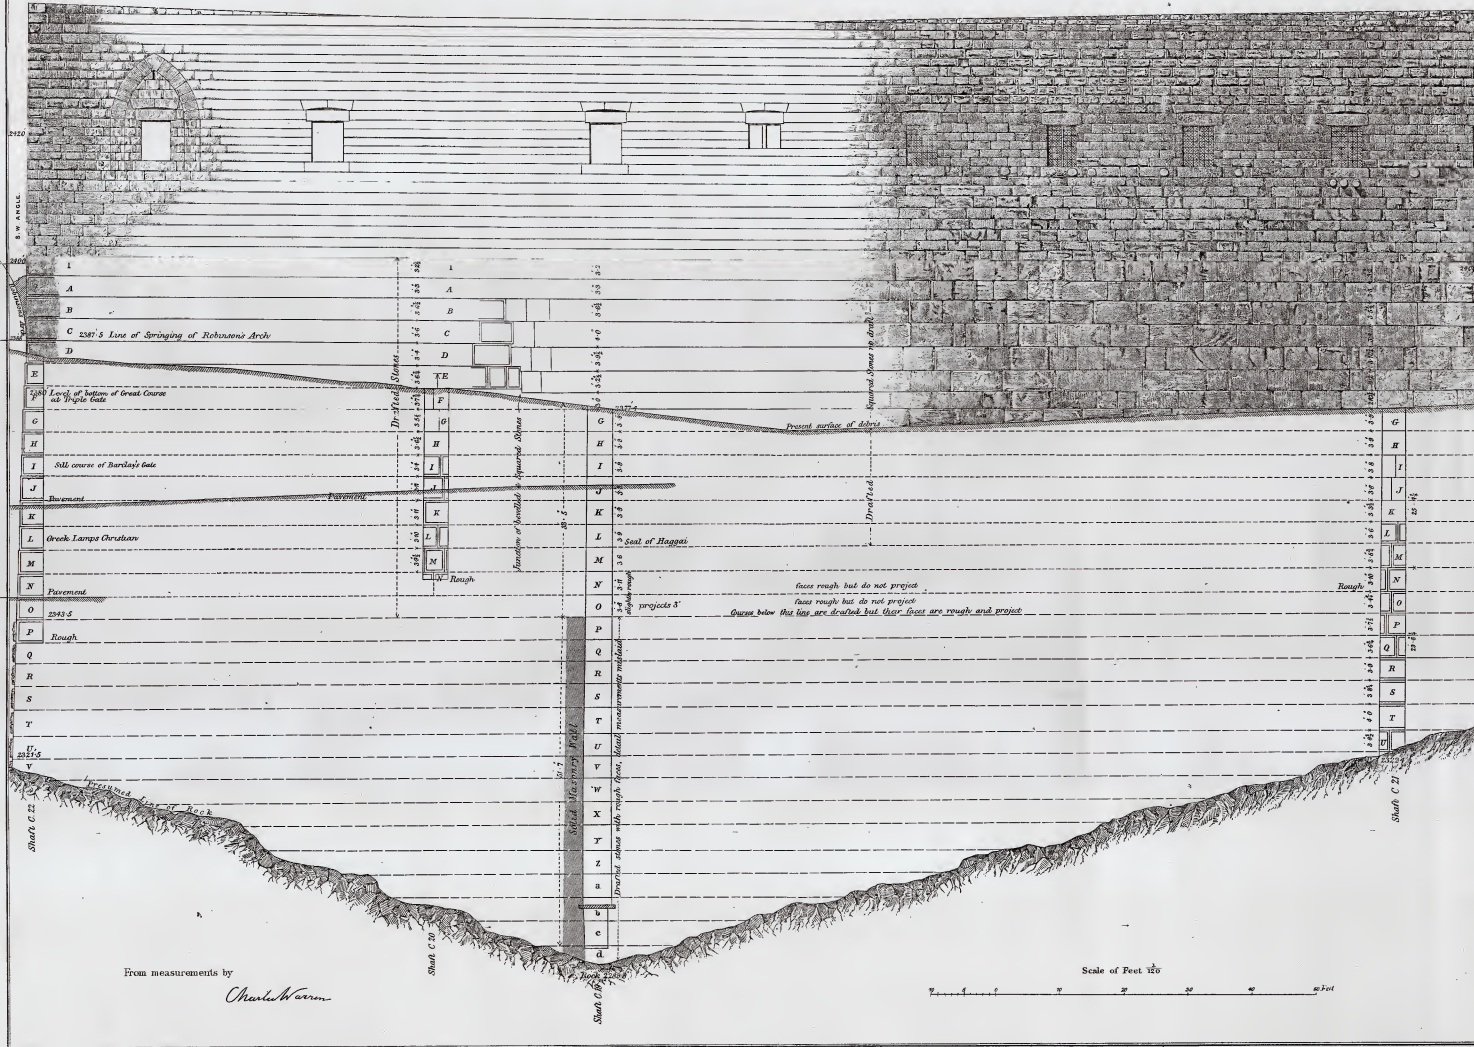




ELEVATION OF ROBINSON'S ARCH AND SOUTH WEST ANGLE  
AND ROCK CUT AQUEDUCT BENEATH.

See Plates XXVII, XXIX & XXX.



From measurements by

*Charles Warren*

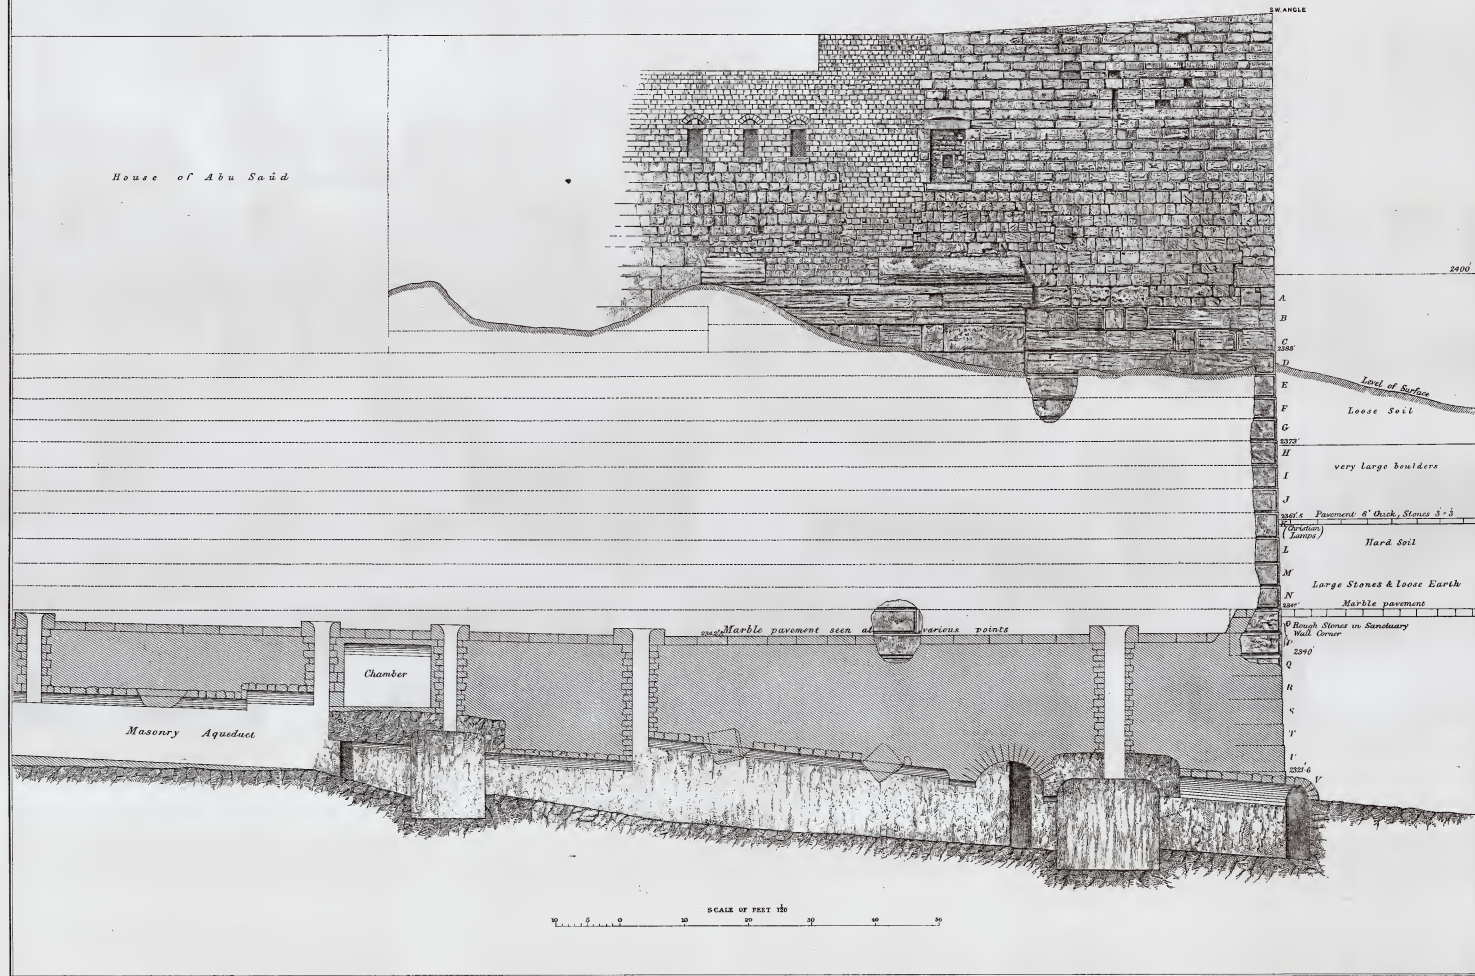

PLAN OF PORTION OF ARCADE EXCAVATION N° 11,  
TYROPGEON VALLEY PLATE XXVI.

See Plates XXVII. XXVIII. XXX.

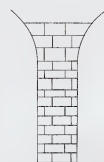
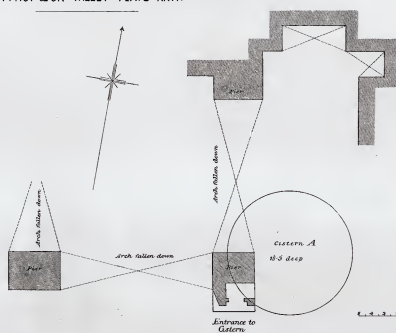


ELEVATION OF PIERS OF ARCADE.



Scale of Feet

SECTION THROUGH ROBINSON'S ARCH

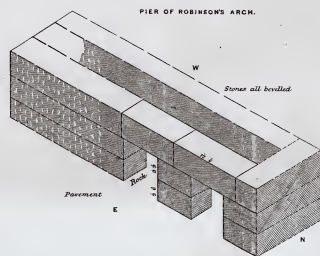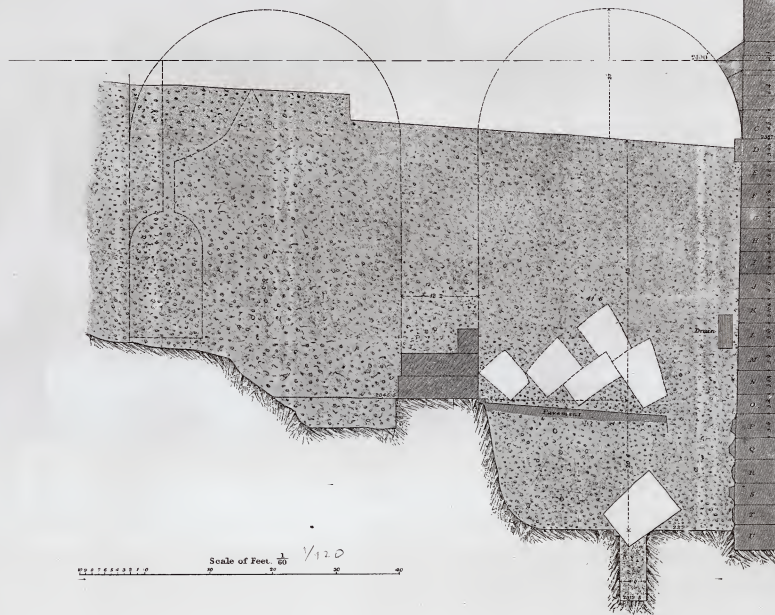


From measurements by  
*Charles Warren*

Woods Bros. Day & Son. Inc.



PLAN SHEWING ROCK CUT AQUEDUCT, AND PIER OF ROBINSON'S ARCH,  
AT SOUTH WEST ANGLE NOBLE SANCTUARY.

From measurements by  
*Charles Warren*

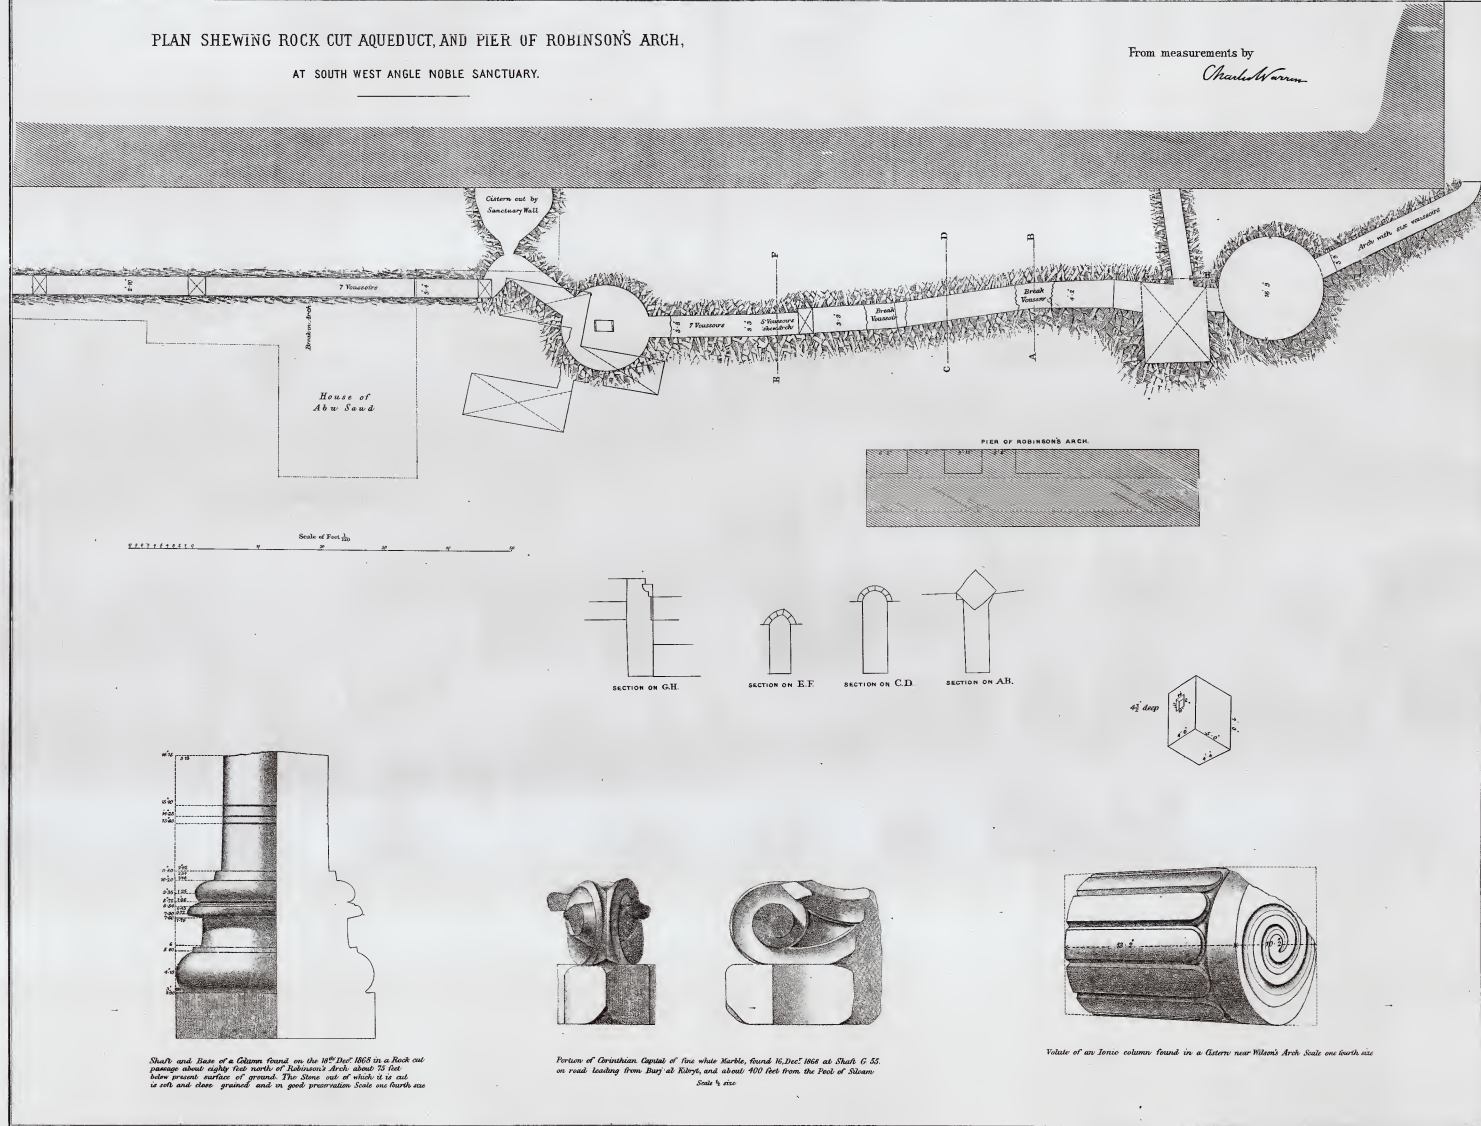

Shaft and base of a Column found on the 10<sup>th</sup> Decr 1868 in a Rock cut passage about eighty feet north of Robinson's Arch, about 75 feet below present surface of ground. The stone out of which it is cut is soft and close grained and in good preservation. Scale one fourth size

Portion of Corinthian Capital of fine white Marble, found N. Decr 1868 at Shaft G 55 on road leading from Bazaj al Kibry, and about 400 feet from the Foot of Silwan. Scale 1/2 size

Trunk of an Ionic column found in a Cistern near Wilson's Arch. Scale one fourth size

Yveses, Brooke Day & Son Lith

BYU Library  
Map Collection  
**DO NOT  
CIRCULATE**


Locked Case  
G7504  
.J4E15  
1867  
.LW22x  
Plate 30

PLAN & SECTIONS OF ANCIENT PASSAGE  
LEADING TO NOBLE SANCTUARY FROM  
BARCLAY'S GATE.

See Plates X & XXXII.


From measurements by

*Charles Warren*

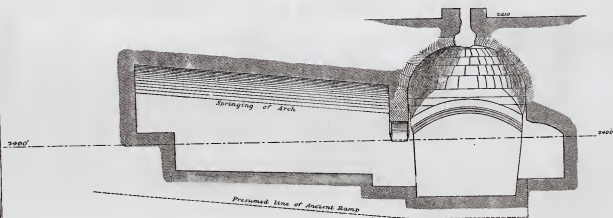


Scale 1/2"  
SECTION ON A.B.

SECTION PARALLEL TO THE SANCTUARY WALL, THROUGH CISTERN XIX & XX.  
Showing the remains of an ancient passage

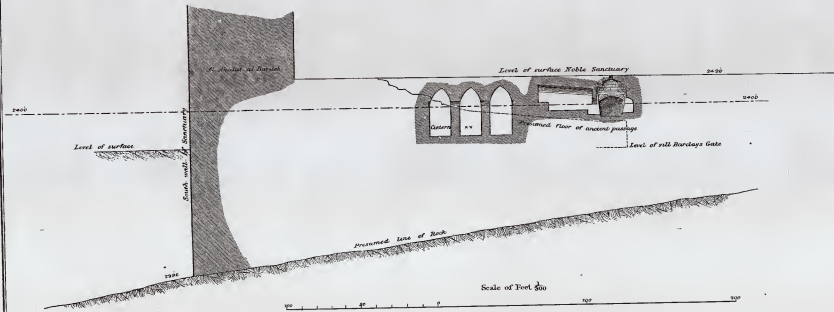

Scale of Foot 1/2"

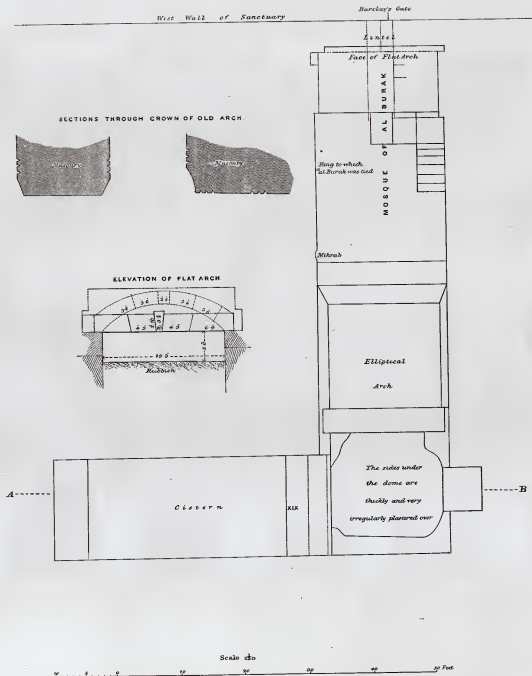

Scale 1/2"

Warren, Charles, Dig N. No. 186.




See Plates X & XXXI

### ELEVATION AND SECTION OF SANCTUARY WALL,


AT BARCLAY'S GATE OR BAB AL MAGHARIBÉ,  
SHEWING A PORTION OF THE WALLING PLACE.

From measurements by  
*Charles Warren*

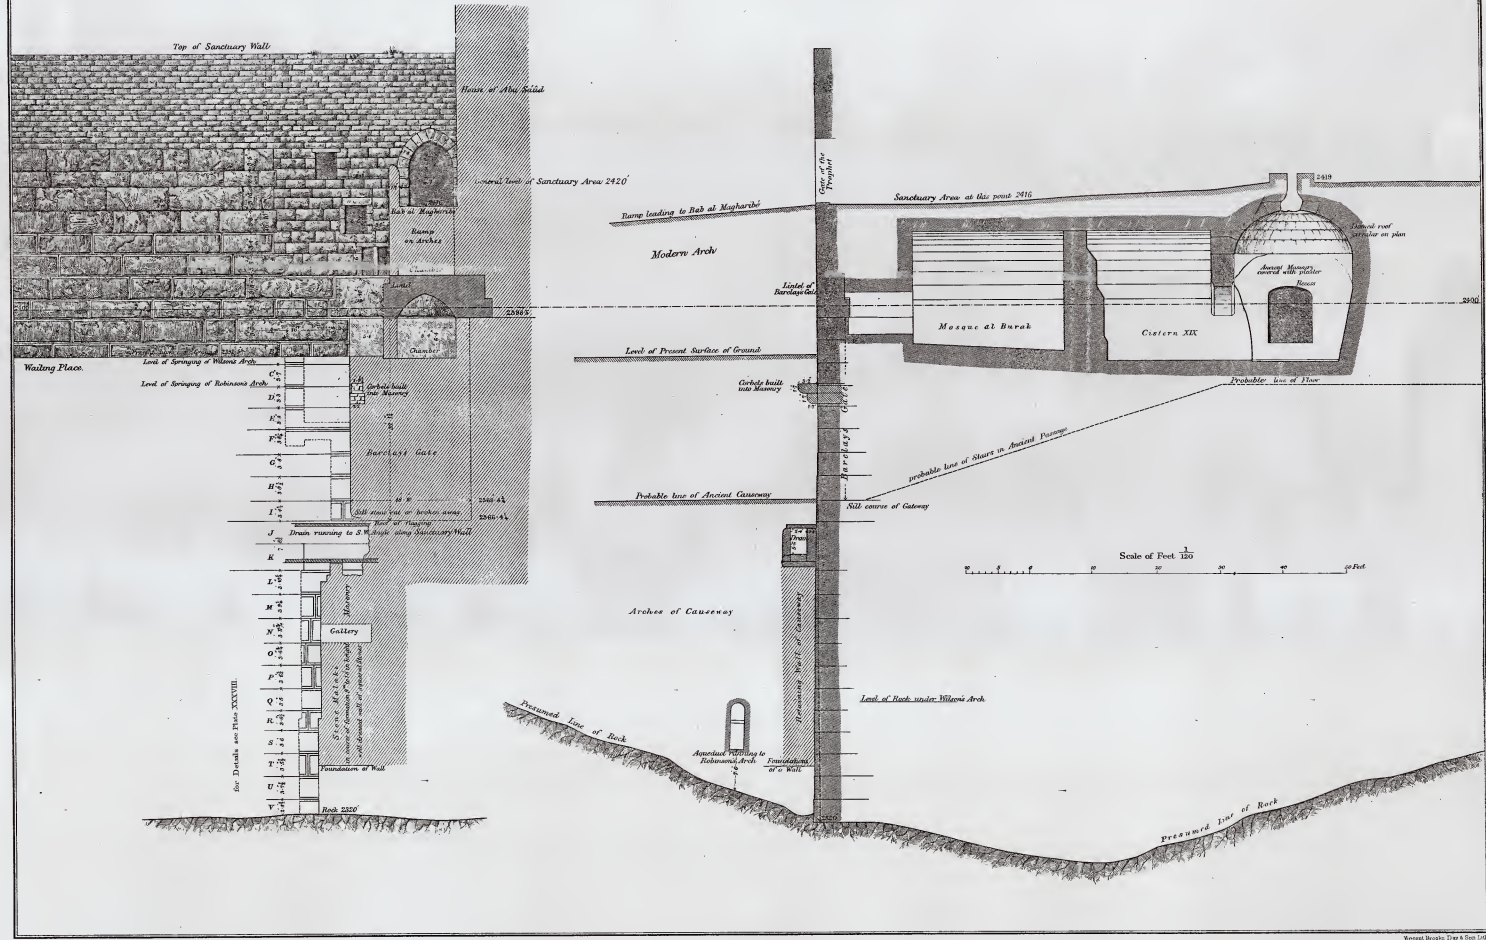


SECTION THROUGH THE GREAT CAUSEWAY VAULTS, & WILSON'S ARCH

See Plates XXXIV. to XXXVI & XXXVIII.

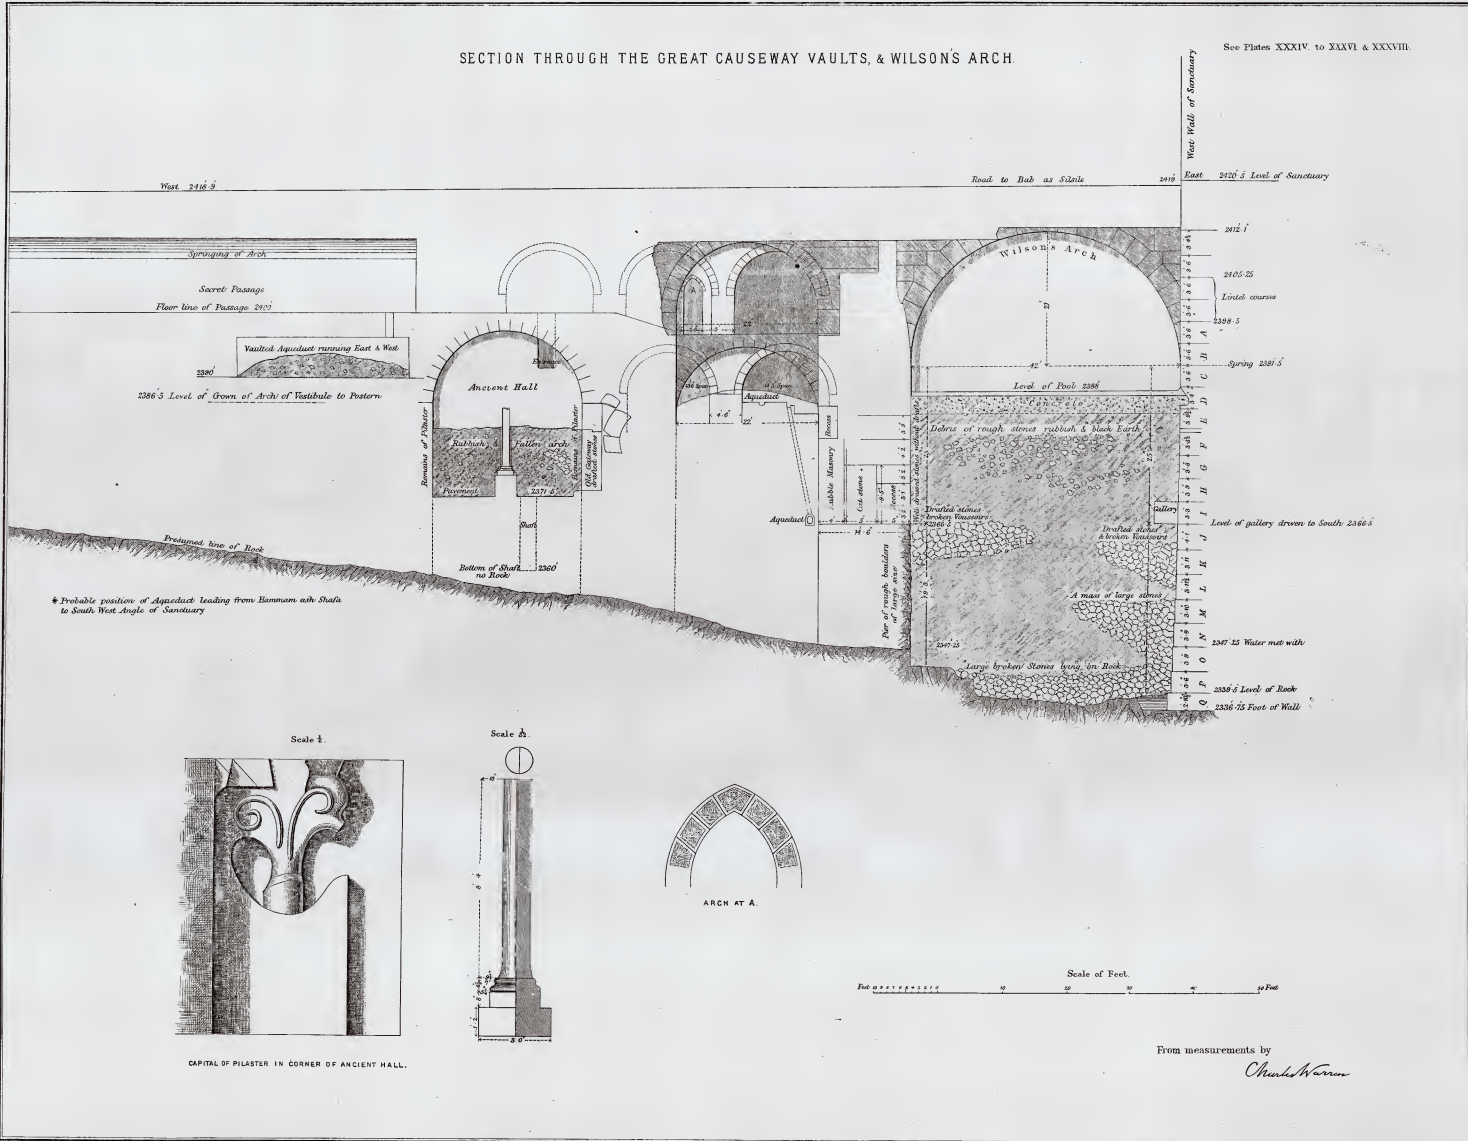

\* Probable position of Aqueduct leading from Hammam into Shaft to South West Angle of Sanctuary

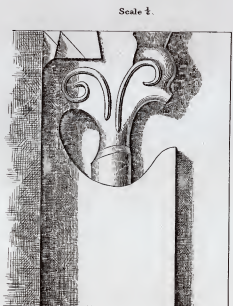

Locked Copy  
G7504  
.J4E15  
1867  
.W22x  
Plate 33

BYU Library  
Map Collection

DO NOT  
CIRCULATE











Locked Cas  
67504  
J4515  
1867  
1327 x  
Plate 37

DO NOT  
CIRCULATE

BYU Library  
Map Collection

# THE TWIN TUNNEL


AT THE NORTH WEST ANGLE OF THE  
NOBLE SANCTUARY.

*N.B. The pointed arches in Souterrains are of  
an Ancient type, and are very nearly semicircular  
the springing of arches falls at about 1/3 from NW to SE*

See Plates IV & XII

## THE NOBLE SANCTUARY



Scale — 1:100

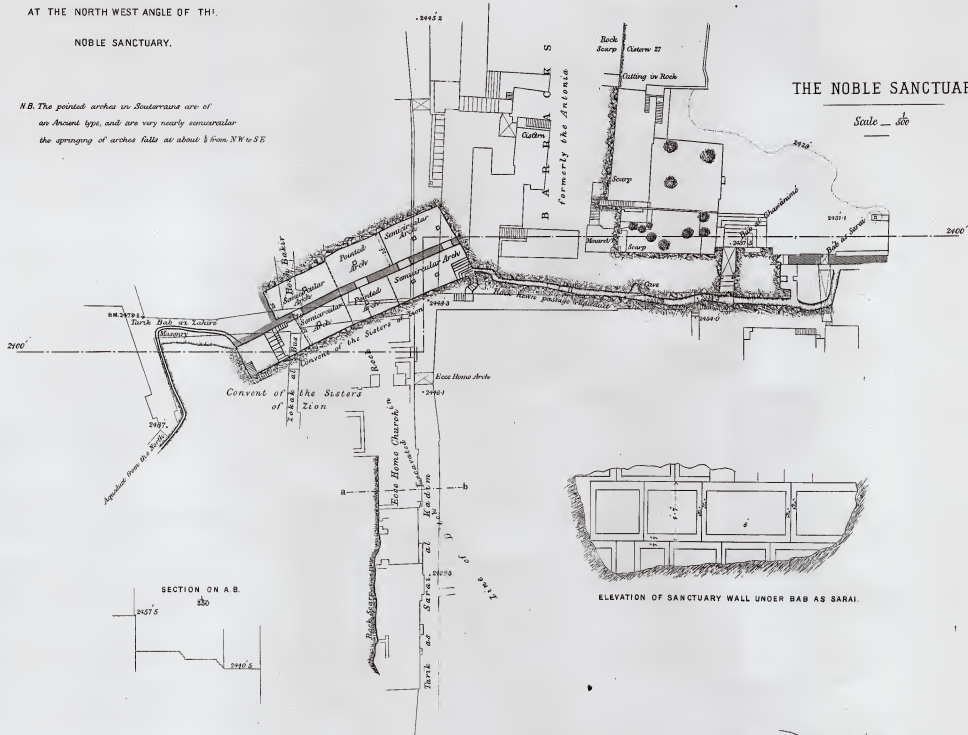


SECTION ON A.B.



ELEVATION OF SANCTUARY WALL UNDER BAB AS SARAI.

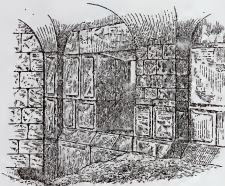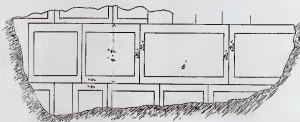

FROM A SKETCH BY LIEUT. C. CONDER, R.E.

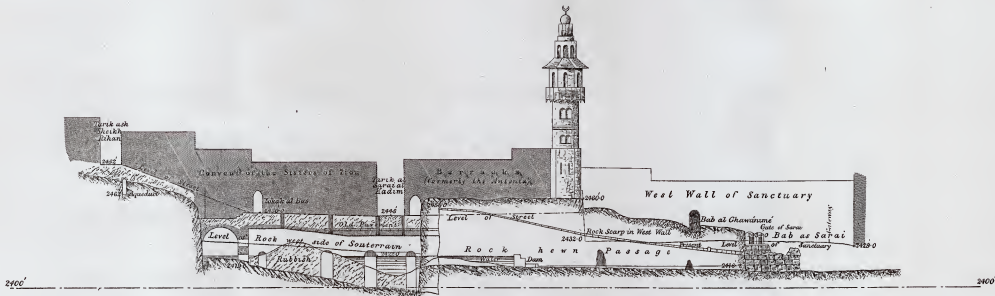

SECTION AND ELEVATION THROUGH TWIN TUNNEL ROCK HEVN PASSAGE.

From the measurements of Lieut. Warren R.E.  
Herr Schuck and Lieut. Conder

*Charles Warren*

Scale of Feet 200.









RESEARCHES INSIDE THE NOBLE SANCTUARY

by Charles Warren

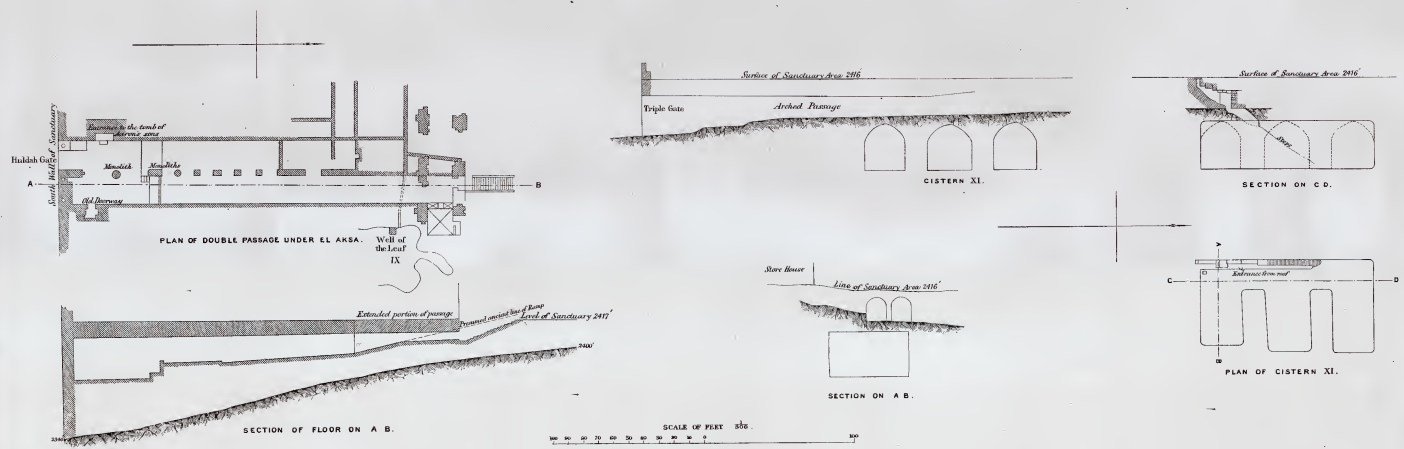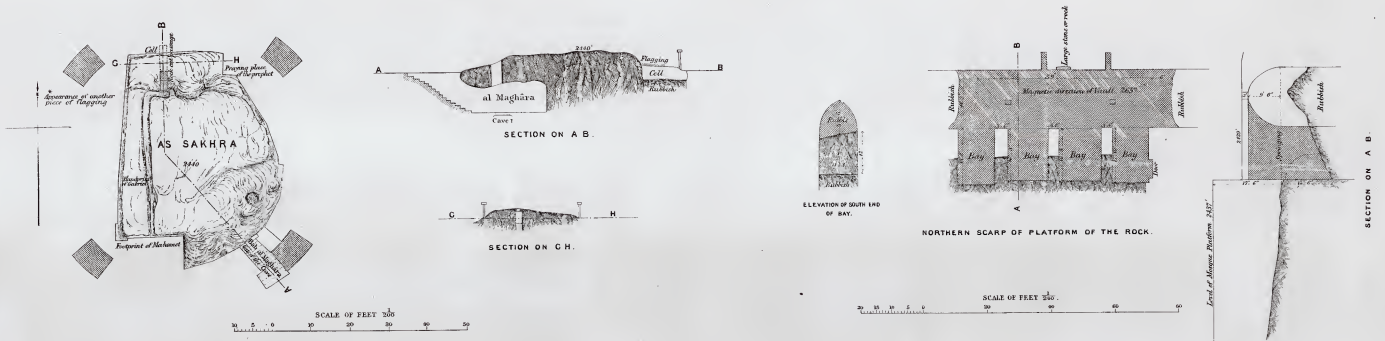


General: Brooks Day & Son Ltd

BYU Library Map Collection DO NOT CIRCULATE

Locked Case G7504 JHEIS 1867 LW2X Plate 39




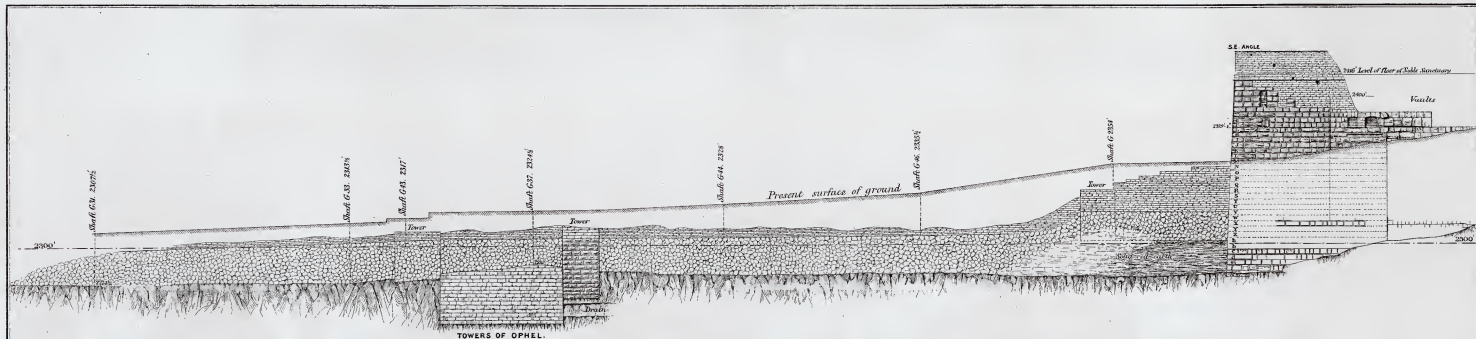

ELEVATION OF OPHEL WALL FROM EAST.


SCALE OF FEET. 500

ISOMETRIC PROJECTION OF THE TOWERS OF OPHEL.

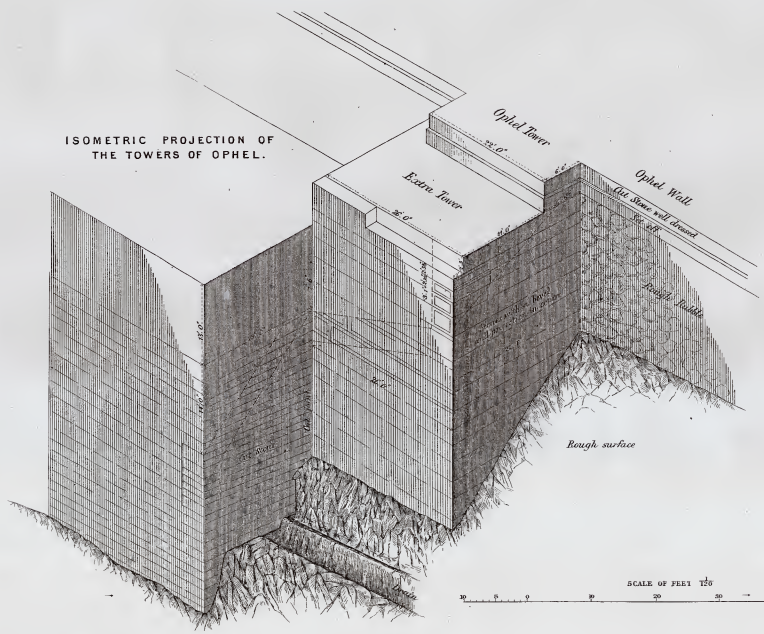

SCALE OF FEET 125

ELEVATION OF THE TOWERS OF OPHEL FROM THE NORTH.

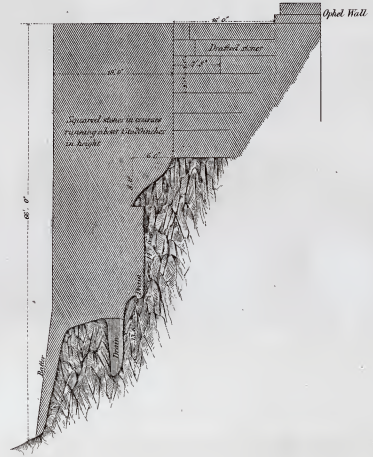

From measurements by Capt. Warren, R.E. and Sergt. H. Birds, R.E.

Charles Warren

View east. Engr. by J. J. ...

BYU Library Map Collection DO NOT CIRCULATE

Locked Case G-7504 J4E15 1867 .WR2 Plate 40